


ANDERSON COUNTY, TENN.

CLINTON, TENN.

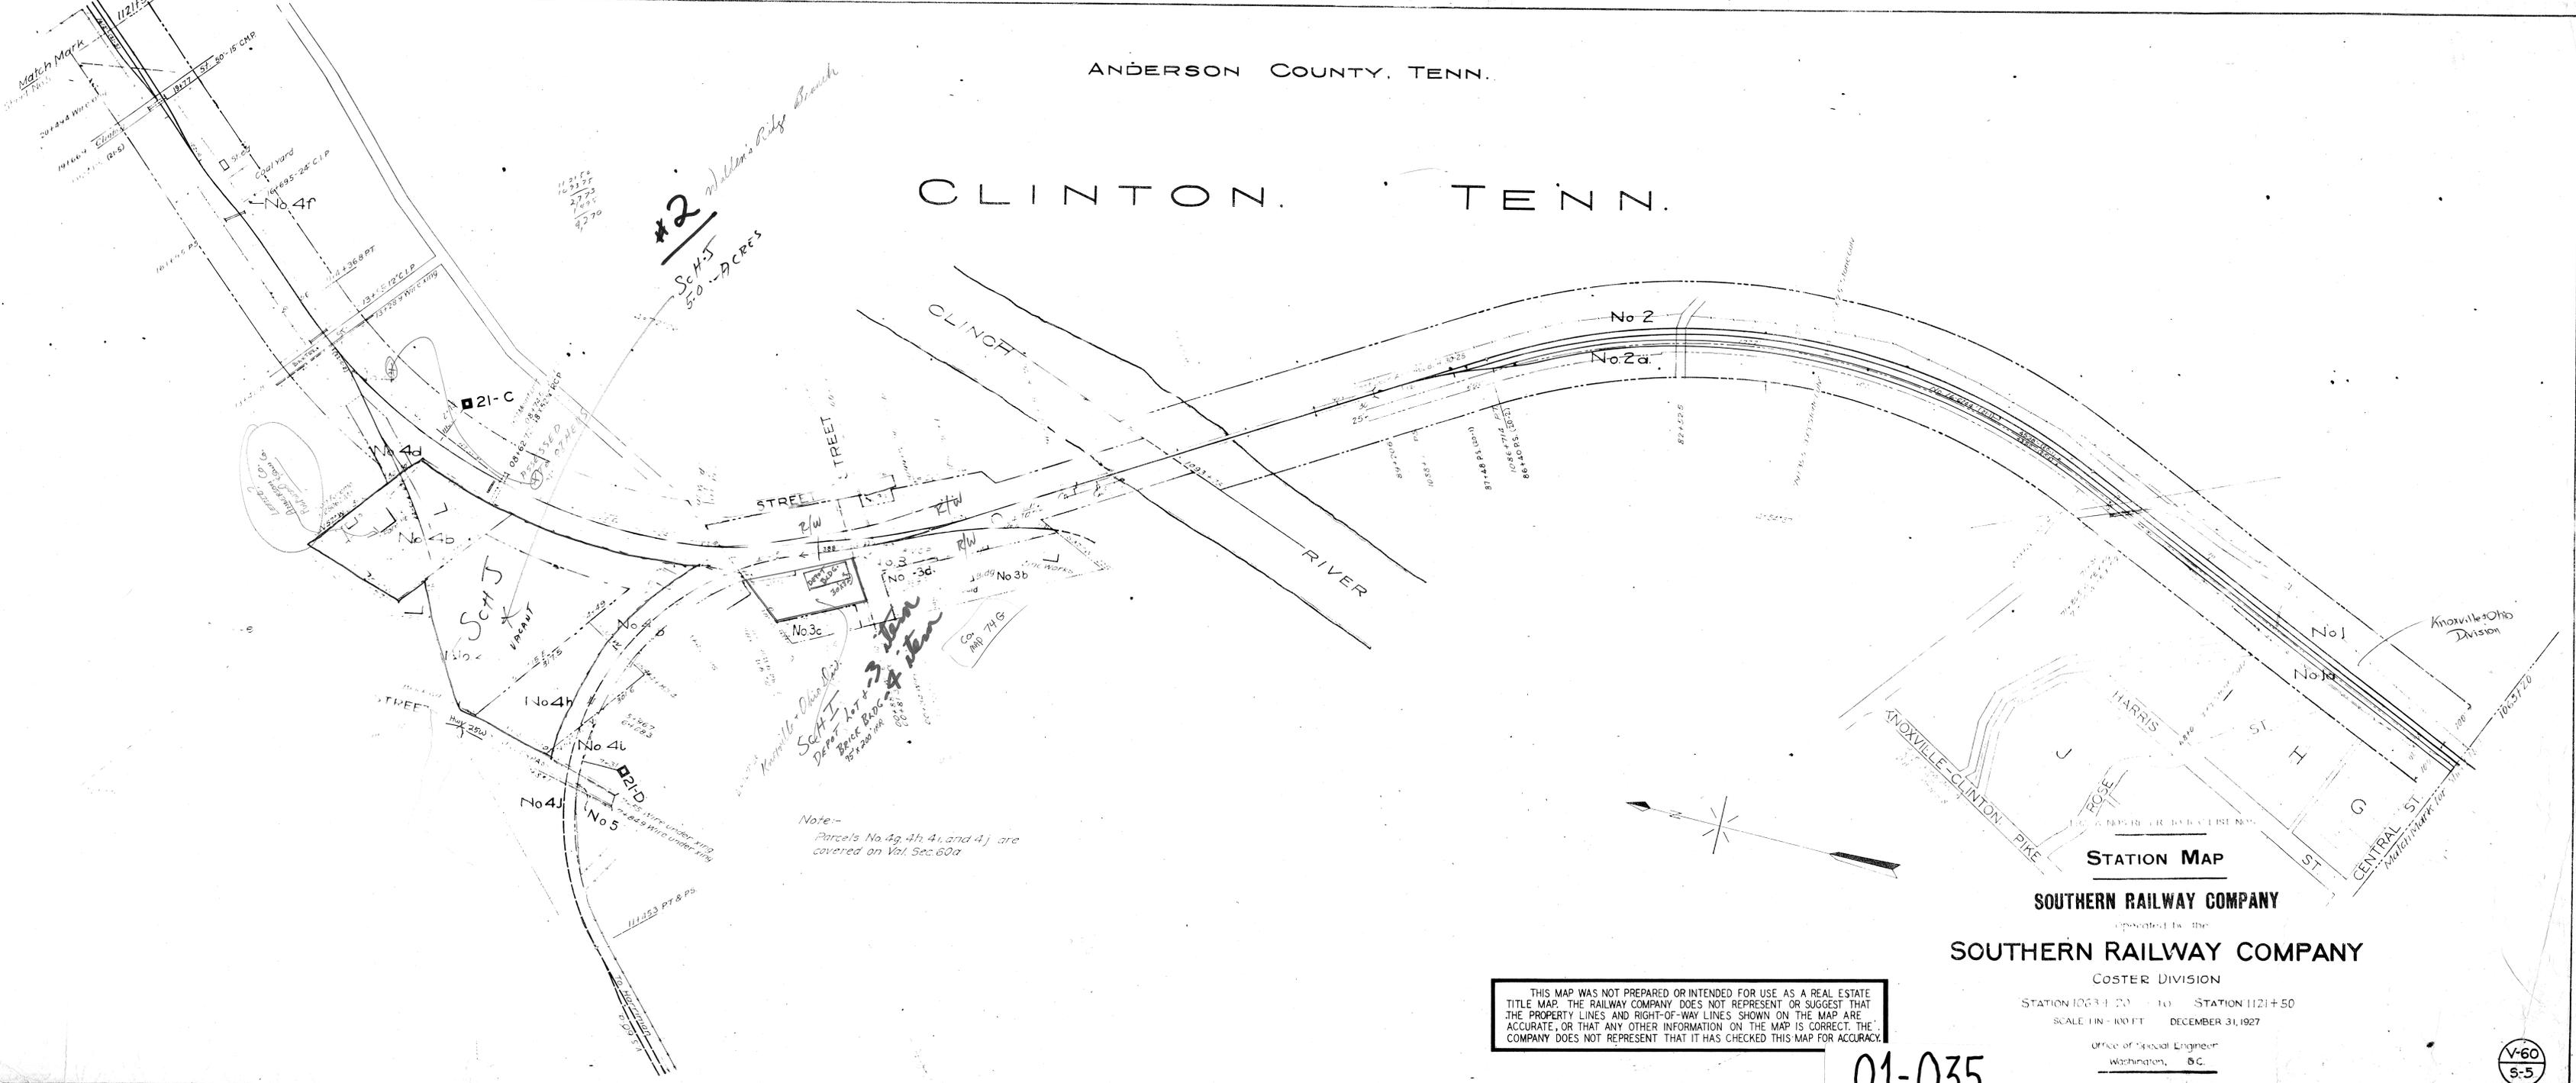

Note:-
 Parcels No 4g, 4h, 4i, and 4j are
 covered on Vol. Sec. 60a

THIS MAP WAS NOT PREPARED OR INTENDED FOR USE AS A REAL ESTATE
 TITLE MAP. THE RAILWAY COMPANY DOES NOT REPRESENT OR SUGGEST THAT
 THE PROPERTY LINES AND RIGHT-OF-WAY LINES SHOWN ON THE MAP ARE
 ACCURATE, OR THAT ANY OTHER INFORMATION ON THE MAP IS CORRECT. THE
 COMPANY DOES NOT REPRESENT THAT IT HAS CHECKED THIS MAP FOR ACCURACY.

01-035

STATION MAP
SOUTHERN RAILWAY COMPANY
 Operated by the
SOUTHERN RAILWAY COMPANY
 COSTER DIVISION

STATION 10634+20 TO STATION 1121+50
 SCALE 1" = 100 FT. DECEMBER 31, 1927

Office of Special Engineer
 Washington, D.C.

STATIONING REFERS TO I.C.C. INVENTORY CHAINAGE - 1916

V-60
 S-5

Tracks corrected to Dec. 31, 1927