
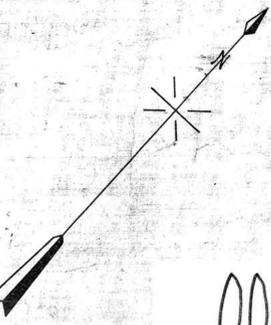
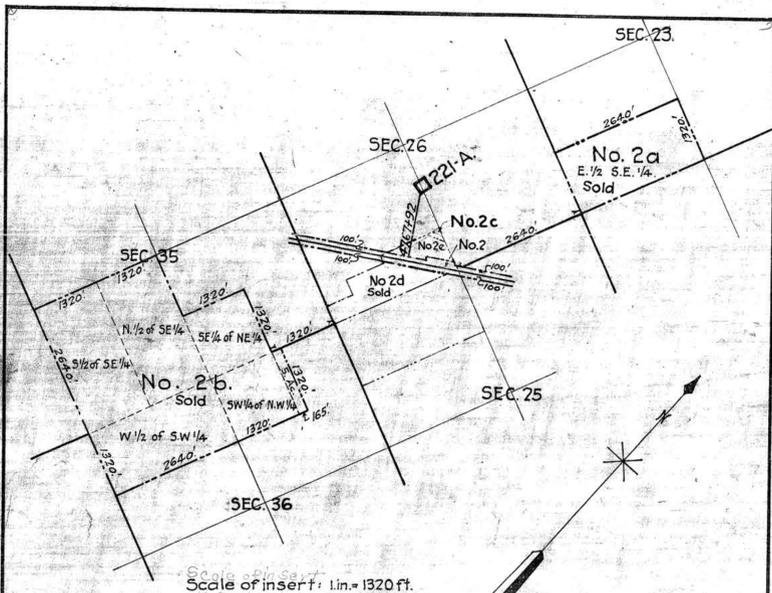


THIS MAP WAS NOT PREPARED OR INTENDED FOR USE AS A REAL ESTATE TITLE MAP. THE RAILWAY COMPANY DOES NOT REPRESENT OR SUGGEST THAT THE PROPERTY LINES AND RIGHT-OF-WAY LINES SHOWN ON THE MAP ARE ACCURATE, OR THAT ANY OTHER INFORMATION ON THE MAP IS CORRECT. THE COMPANY DOES NOT REPRESENT THAT IT HAS CHECKED THIS MAP FOR ACCURACY.

MCDONALD, TENN.

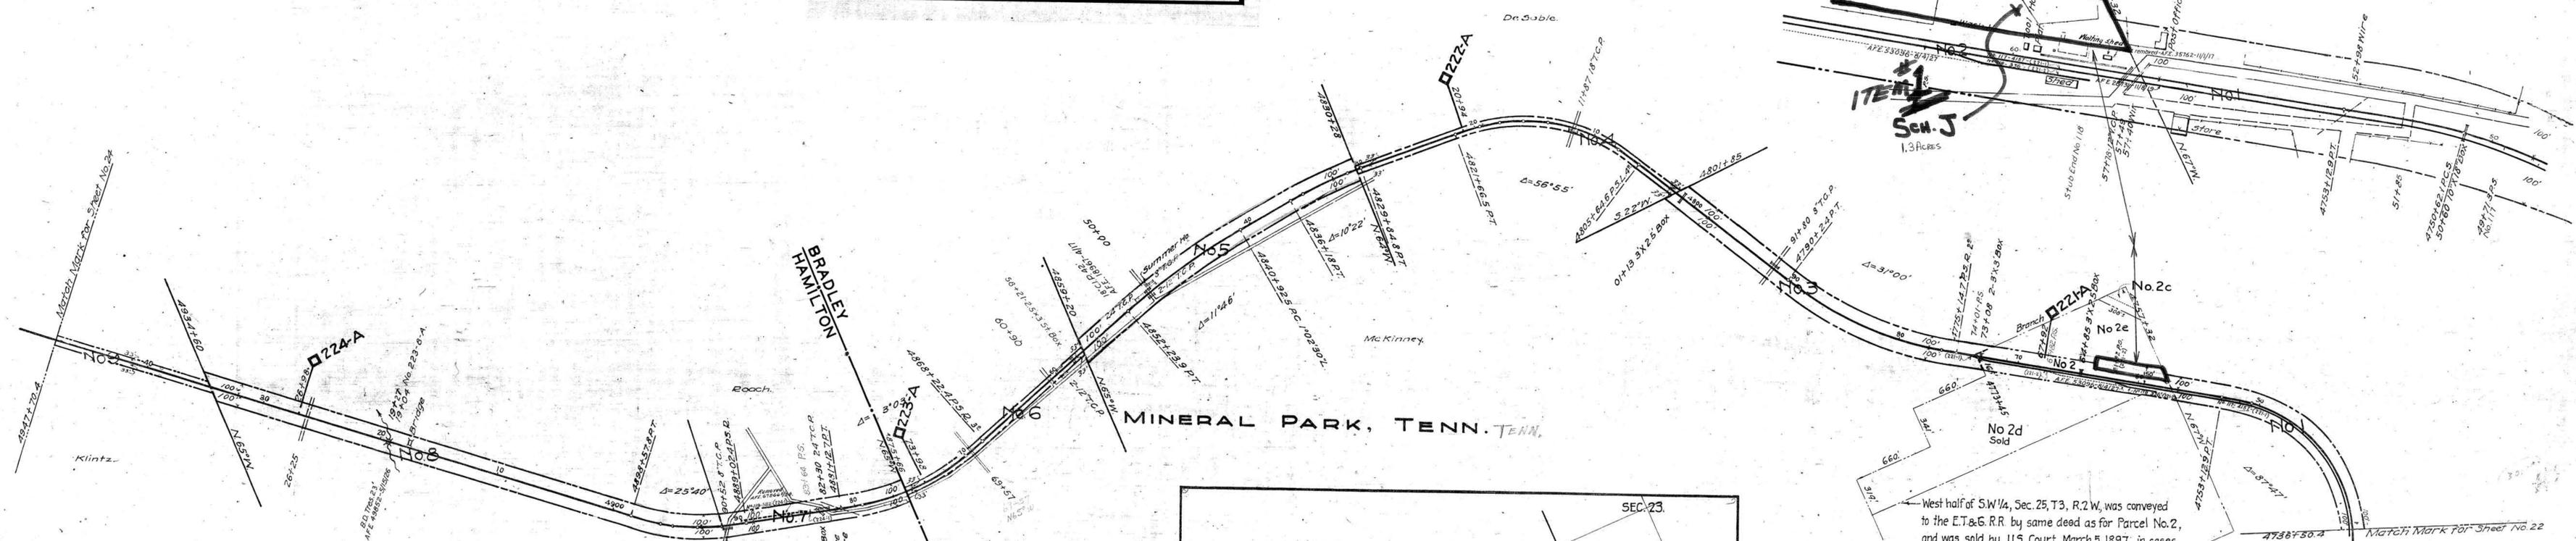

RIGHT-OF-WAY AND TRACK MAP

SOUTHERN RAILWAY COMPANY
 Operated by the
SOUTHERN RAILWAY COMPANY

KNOXVILLE DIVISION
 STATION 4736+50.4 TO STATION 4947+70.4
 SCALE: 1"=400 FT. DECEMBER 31, 1927.

Office of Special Engineer
 Washington, D.C.

006-013