


CAMPBELL COUNTY, TENN.

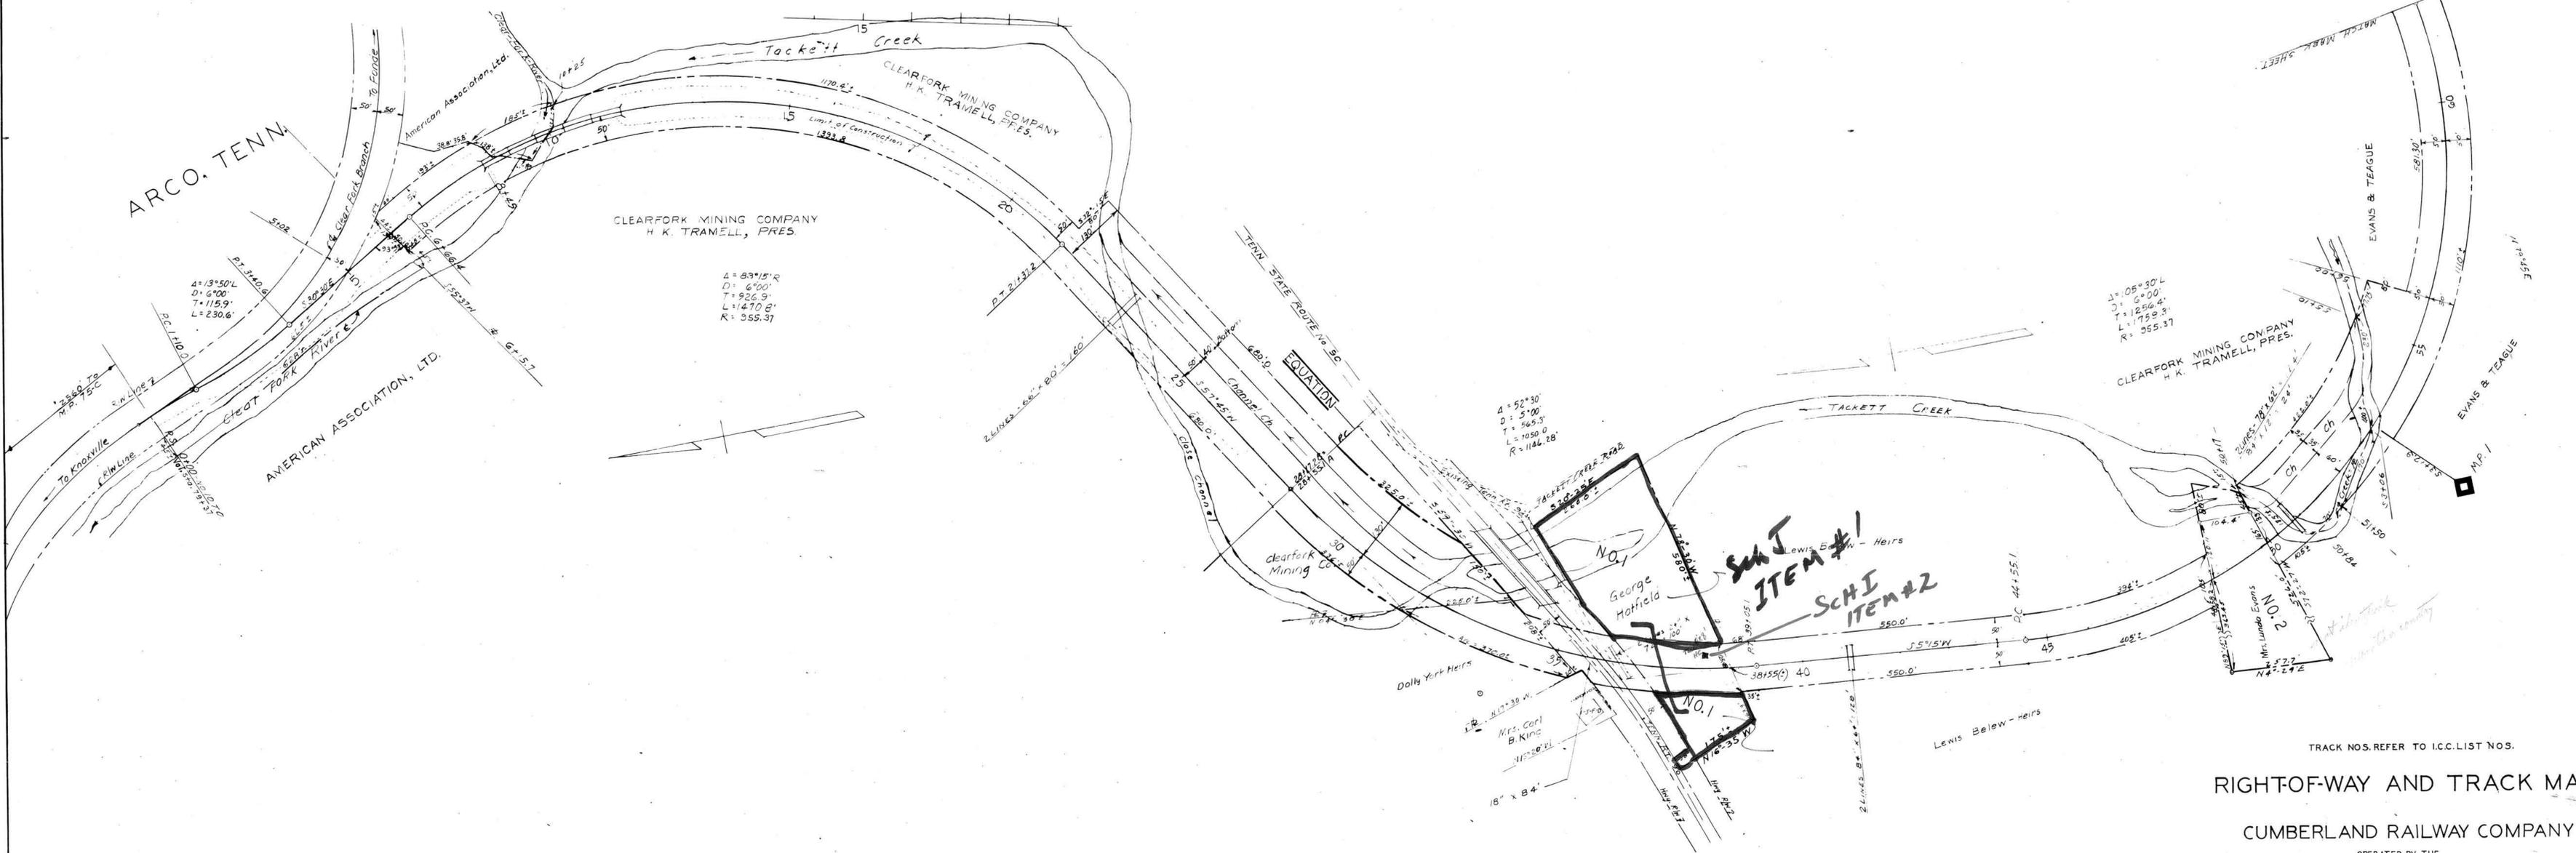

CLEARFORK MINING COMPANY  
H. K. TRAMELL, PRES.

$\Delta = 83^{\circ}15' R$   
 $D = 6^{\circ}00'$   
 $T = 826.9'$   
 $L = 1470.8'$   
 $R = 955.37$

$\Delta = 05^{\circ}30' L$   
 $D = 6^{\circ}00'$   
 $T = 1256.4'$   
 $L = 1759.3'$   
 $R = 955.37$

$\Delta = 52^{\circ}30'$   
 $D = 5^{\circ}00'$   
 $T = 566.3'$   
 $L = 1050.0'$   
 $R = 1146.28$

TRACK NOS. REFER TO I.C.C. LIST NOS.

RIGHT-OF-WAY AND TRACK MAP  
CUMBERLAND RAILWAY COMPANY  
OPERATED BY THE  
SOUTHERN RAILWAY COMPANY

STATION 0+00 TO STATION 65+13.4

SCALE: 1 IN. = 100 FT. JULY 1968

OFFICE OF CHIEF ENGINEER ATLANTA, GA.

THIS MAP WAS NOT PREPARED OR INTENDED FOR USE AS A REAL ESTATE TITLE MAP. THE RAILWAY COMPANY DOES NOT REPRESENT OR SUGGEST THAT THE PROPERTY LINES AND RIGHT-OF-WAY LINES SHOWN ON THE MAP ARE ACCURATE, OR THAT ANY OTHER INFORMATION ON THE MAP IS CORRECT. THE COMPANY DOES NOT REPRESENT THAT IT HAS CHECKED THIS MAP FOR ACCURACY.

007-023

V-609  
1a