


CAMPBELL COUNTY, TENN.

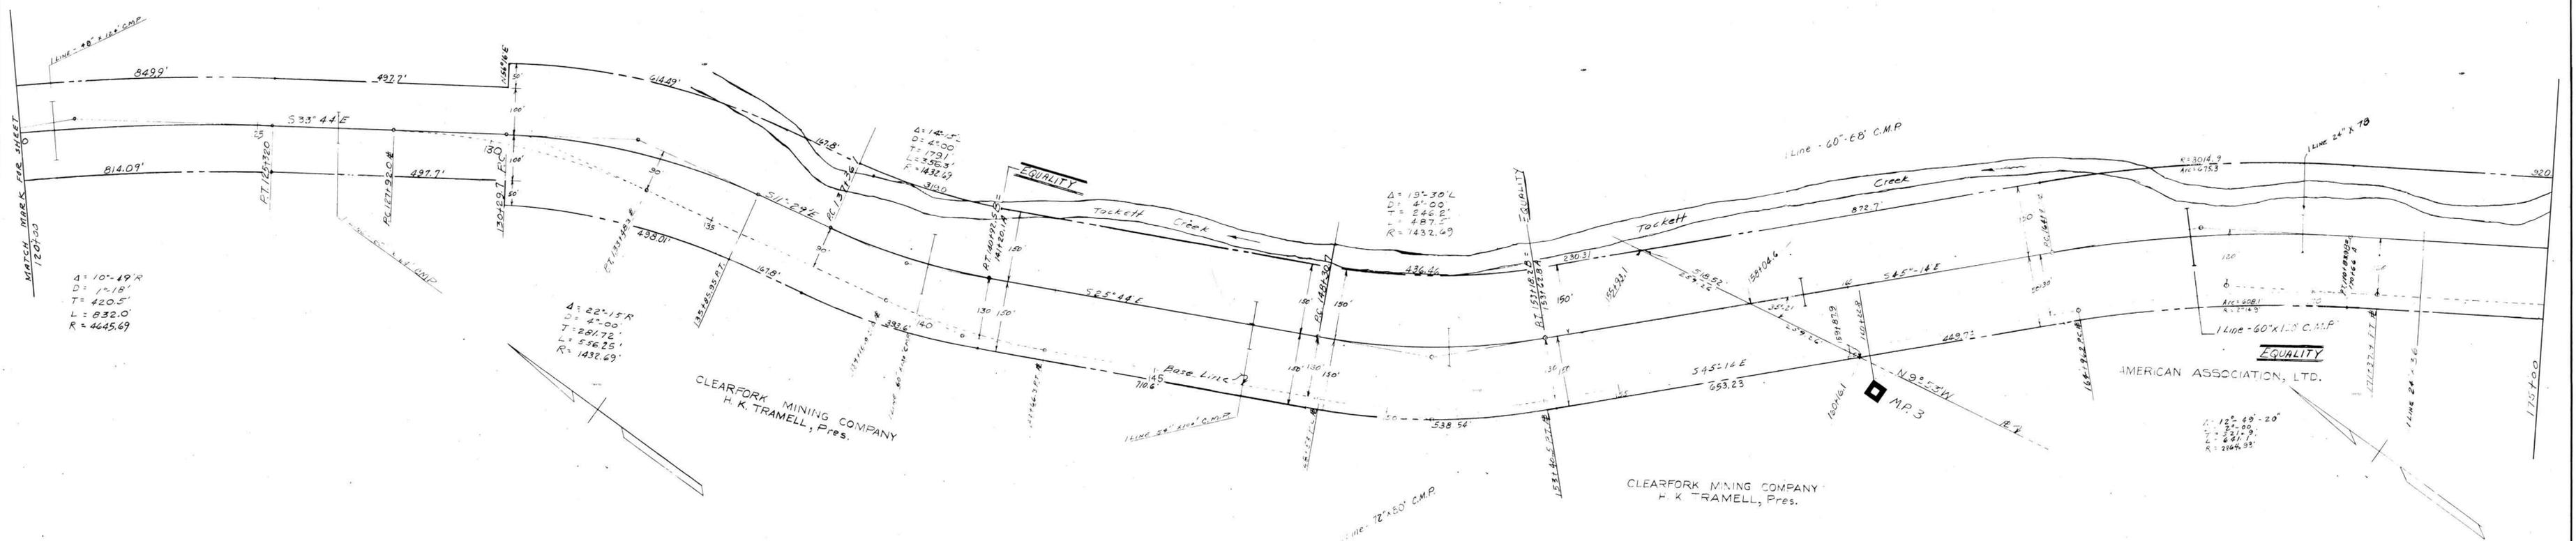

TRACK NOS. REFER TO I.C.C. LIST NOS.

RIGHT-OF-WAY AND TRACK MAP
 CUMBERLAND RAILWAY COMPANY
 OPERATED BY THE
 SOUTHERN RAILWAY COMPANY

STATION 120+00 TO STATION 175+00
 SCALE: 1 IN. = 100 FT. JULY 1968

CHIEF ENGINEER ATLANTA, GA.

THIS MAP WAS NOT PREPARED OR INTENDED FOR USE AS A REAL ESTATE TITLE MAP. THE RAILWAY COMPANY DOES NOT REPRESENT OR SUGGEST THAT THE PROPERTY LINES AND RIGHT-OF-WAY LINES SHOWN ON THE MAP ARE ACCURATE, OR THAT ANY OTHER INFORMATION ON THE MAP IS CORRECT. THE COMPANY DOES NOT REPRESENT THAT IT HAS CHECKED THIS MAP FOR ACCURACY.

007-025

