


CLAIBORNE COUNTY, TENN.

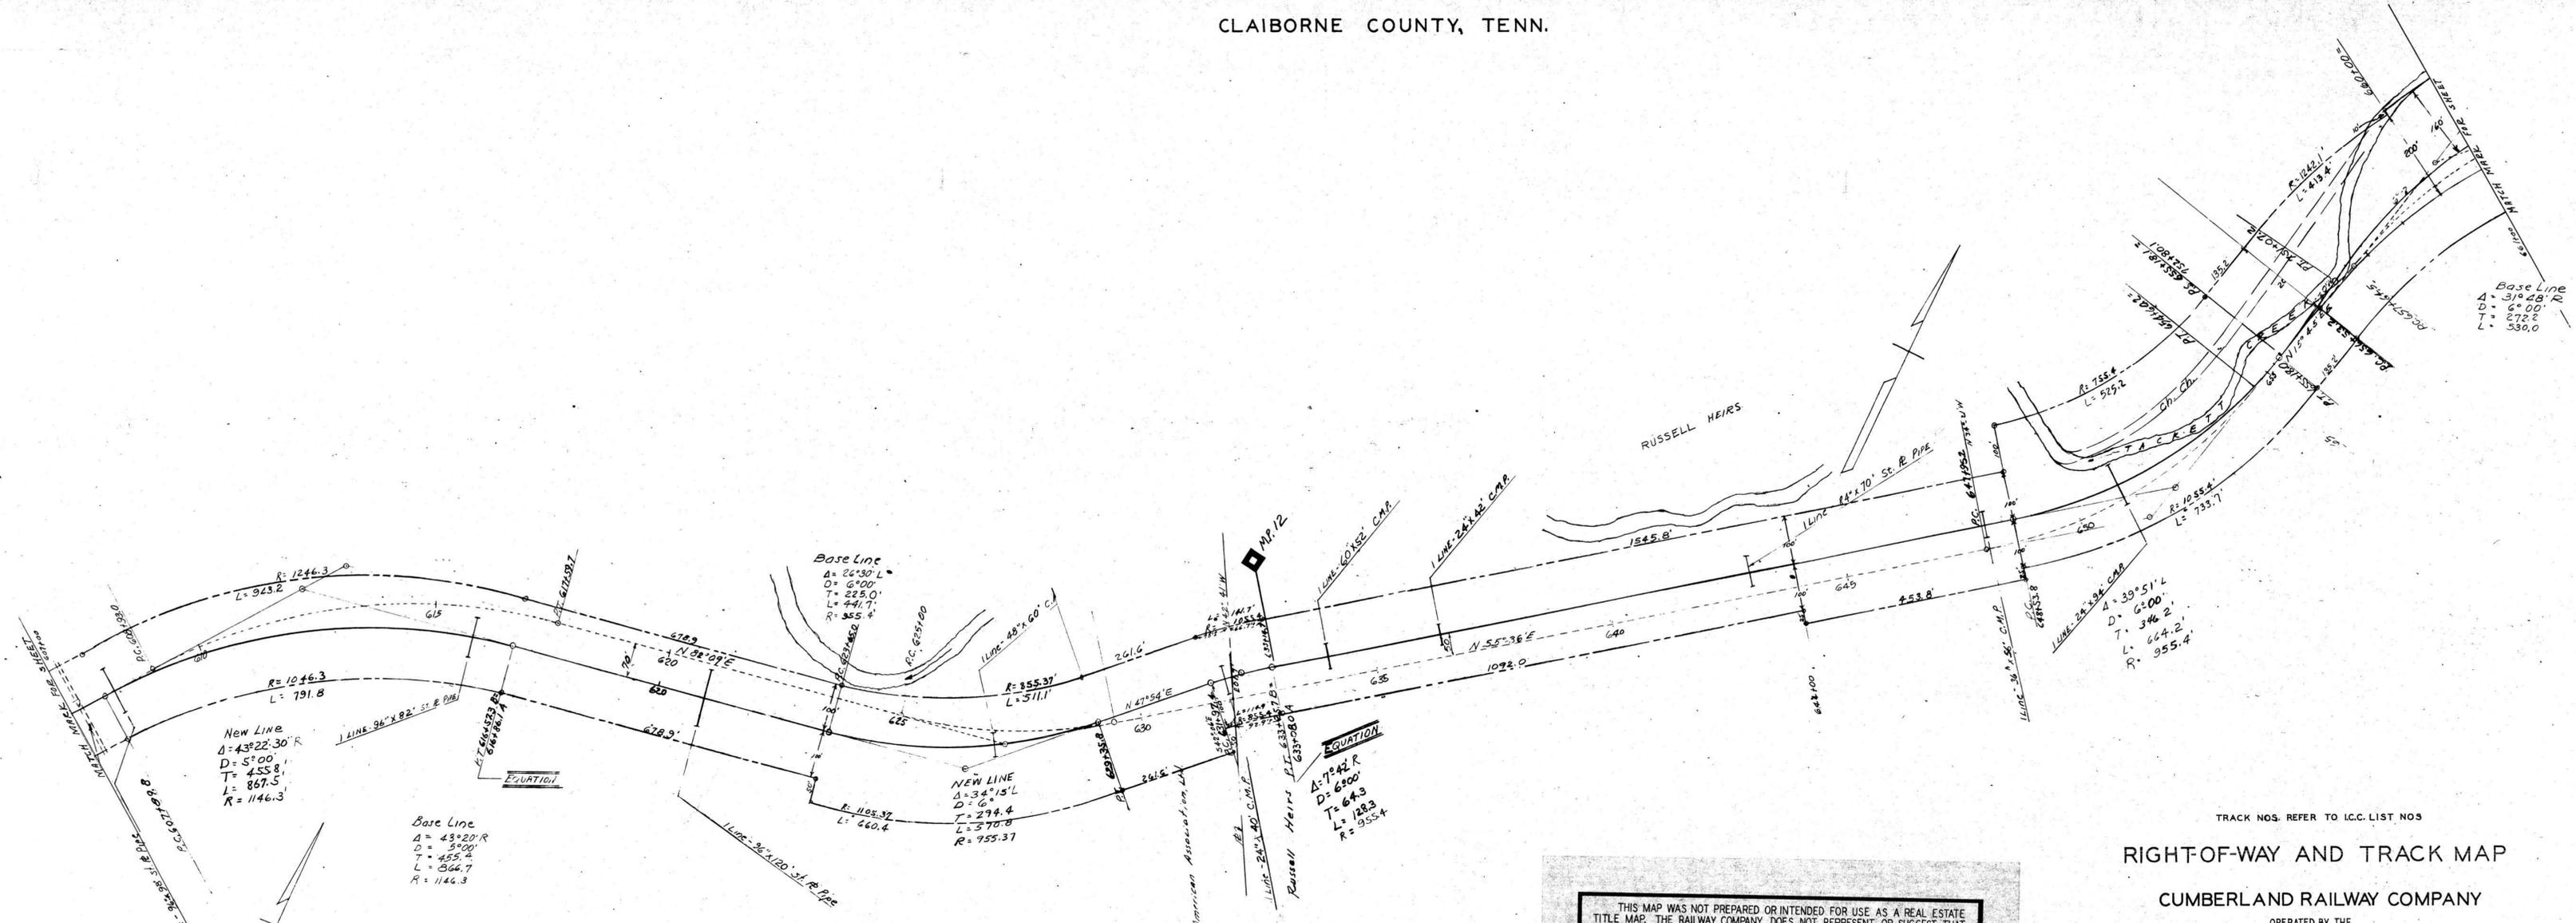

AMERICAN ASSOCIATION, LTD.

THIS MAP WAS NOT PREPARED OR INTENDED FOR USE AS A REAL ESTATE TITLE MAP. THE RAILWAY COMPANY DOES NOT REPRESENT OR SUGGEST THAT THE PROPERTY LINES AND RIGHT-OF-WAY LINES SHOWN ON THE MAP ARE ACCURATE, OR THAT ANY OTHER INFORMATION ON THE MAP IS CORRECT. THE COMPANY DOES NOT REPRESENT THAT IT HAS CHECKED THIS MAP FOR ACCURACY.

TRACK NOS. REFER TO I.C.C. LIST NOS  
**RIGHT-OF-WAY AND TRACK MAP**  
 CUMBERLAND RAILWAY COMPANY  
 OPERATED BY THE  
**SOUTHERN RAILWAY COMPANY**

STATION 607+00 TO STATION 661+00  
 SCALE: 1 IN.=100 FT. JULY 1968  
 OFFICE OF CHIEF ENGINEER ATLANTA, GA.

013-011

