


FAYETTE COUNTY, TENN.

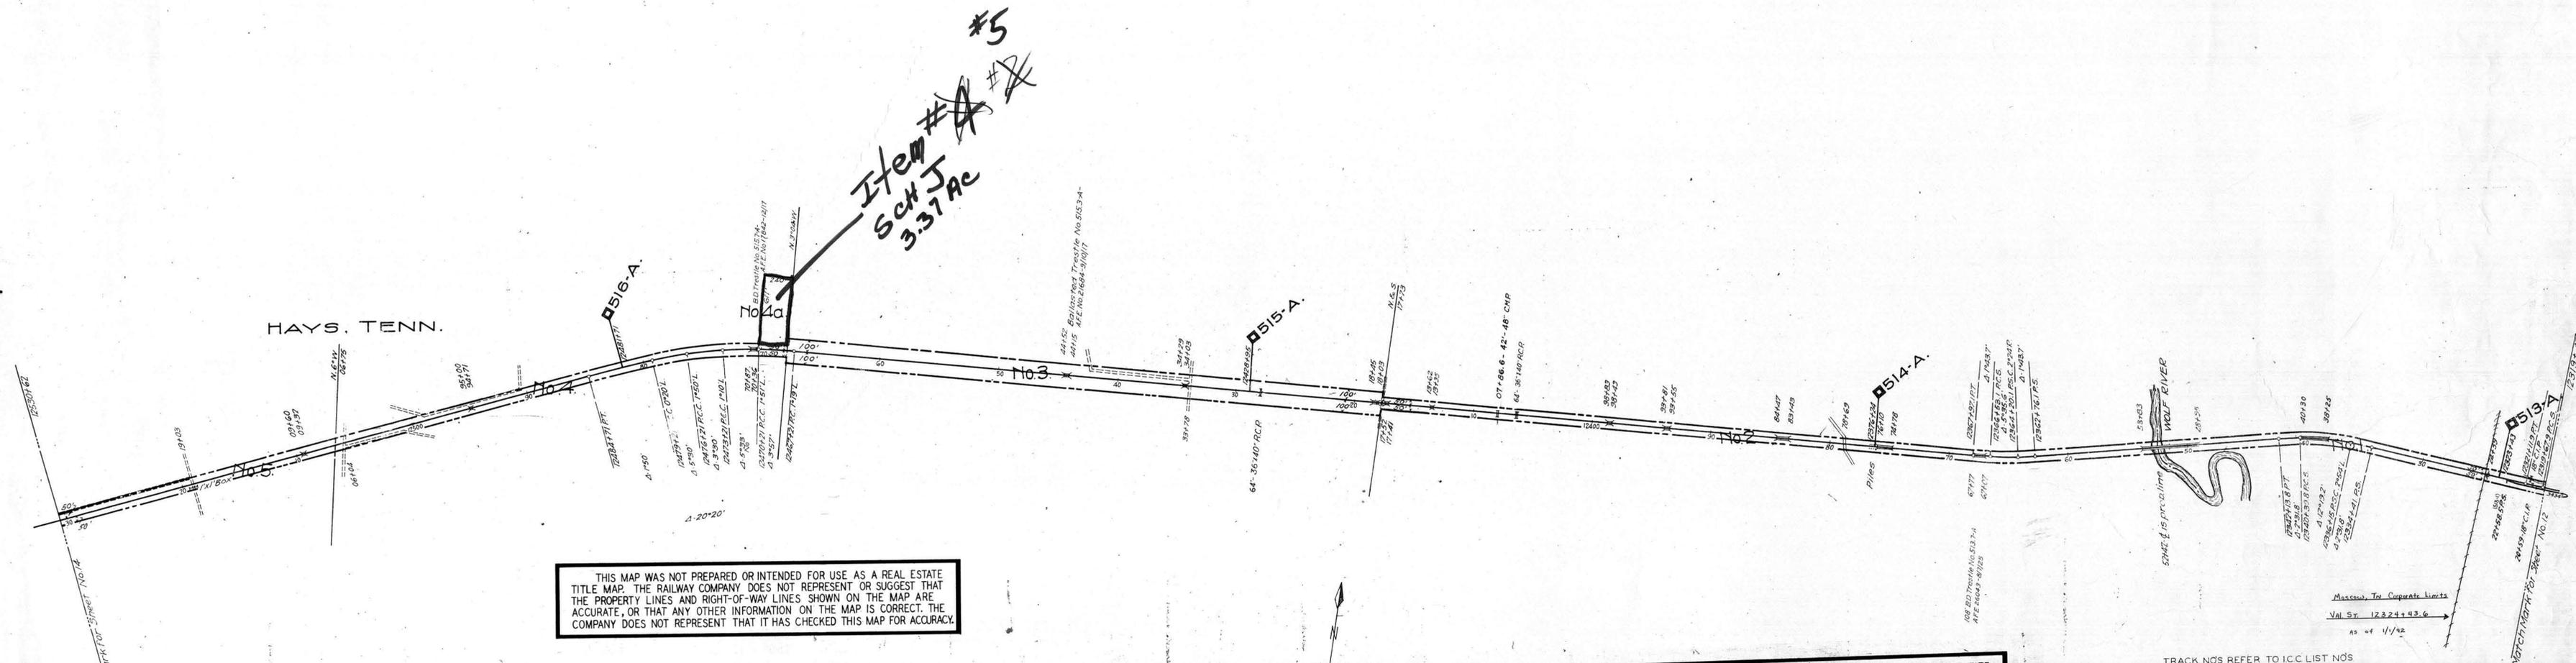

Item #5
Sch J
3.37 Ac

THIS MAP WAS NOT PREPARED OR INTENDED FOR USE AS A REAL ESTATE TITLE MAP. THE RAILWAY COMPANY DOES NOT REPRESENT OR SUGGEST THAT THE PROPERTY LINES AND RIGHT-OF-WAY LINES SHOWN ON THE MAP ARE ACCURATE, OR THAT ANY OTHER INFORMATION ON THE MAP IS CORRECT. THE COMPANY DOES NOT REPRESENT THAT IT HAS CHECKED THIS MAP FOR ACCURACY.

THIS MAP WAS NOT PREPARED OR INTENDED FOR USE AS A REAL ESTATE TITLE MAP. THE RAILWAY COMPANY DOES NOT REPRESENT OR SUGGEST THAT THE PROPERTY LINES AND RIGHT-OF-WAY LINES SHOWN ON THE MAP ARE ACCURATE, OR THAT ANY OTHER INFORMATION ON THE MAP IS CORRECT. THE COMPANY DOES NOT REPRESENT THAT IT HAS CHECKED THIS MAP FOR ACCURACY.



RIGHT-OF-WAY AND TRACK MAP
SOUTHERN RAILWAY COMPANY

Operated by the
SOUTHERN RAILWAY COMPANY
MEMPHIS DIVISION

STATION 12319 + 42 TO STATION 12530 + 62
SCALE: 1 IN. = 400 FT. DECEMBER 31, 1927.

Office of Special Engineer
Washington, D.C.

STATIONING REFERS TO ICC INVENTORY CHAINAGE - 1916

024-025



Tracks corrected