


GREENE COUNTY, TENN.

THIS MAP WAS NOT PREPARED OR INTENDED FOR USE AS A REAL ESTATE TITLE MAP. THE RAILWAY COMPANY DOES NOT REPRESENT OR SUGGEST THAT THE PROPERTY LINES AND RIGHT-OF-WAY LINES SHOWN ON THE MAP ARE ACCURATE, OR THAT ANY OTHER INFORMATION ON THE MAP IS CORRECT. THE COMPANY DOES NOT REPRESENT THAT IT HAS CHECKED THIS MAP FOR ACCURACY.

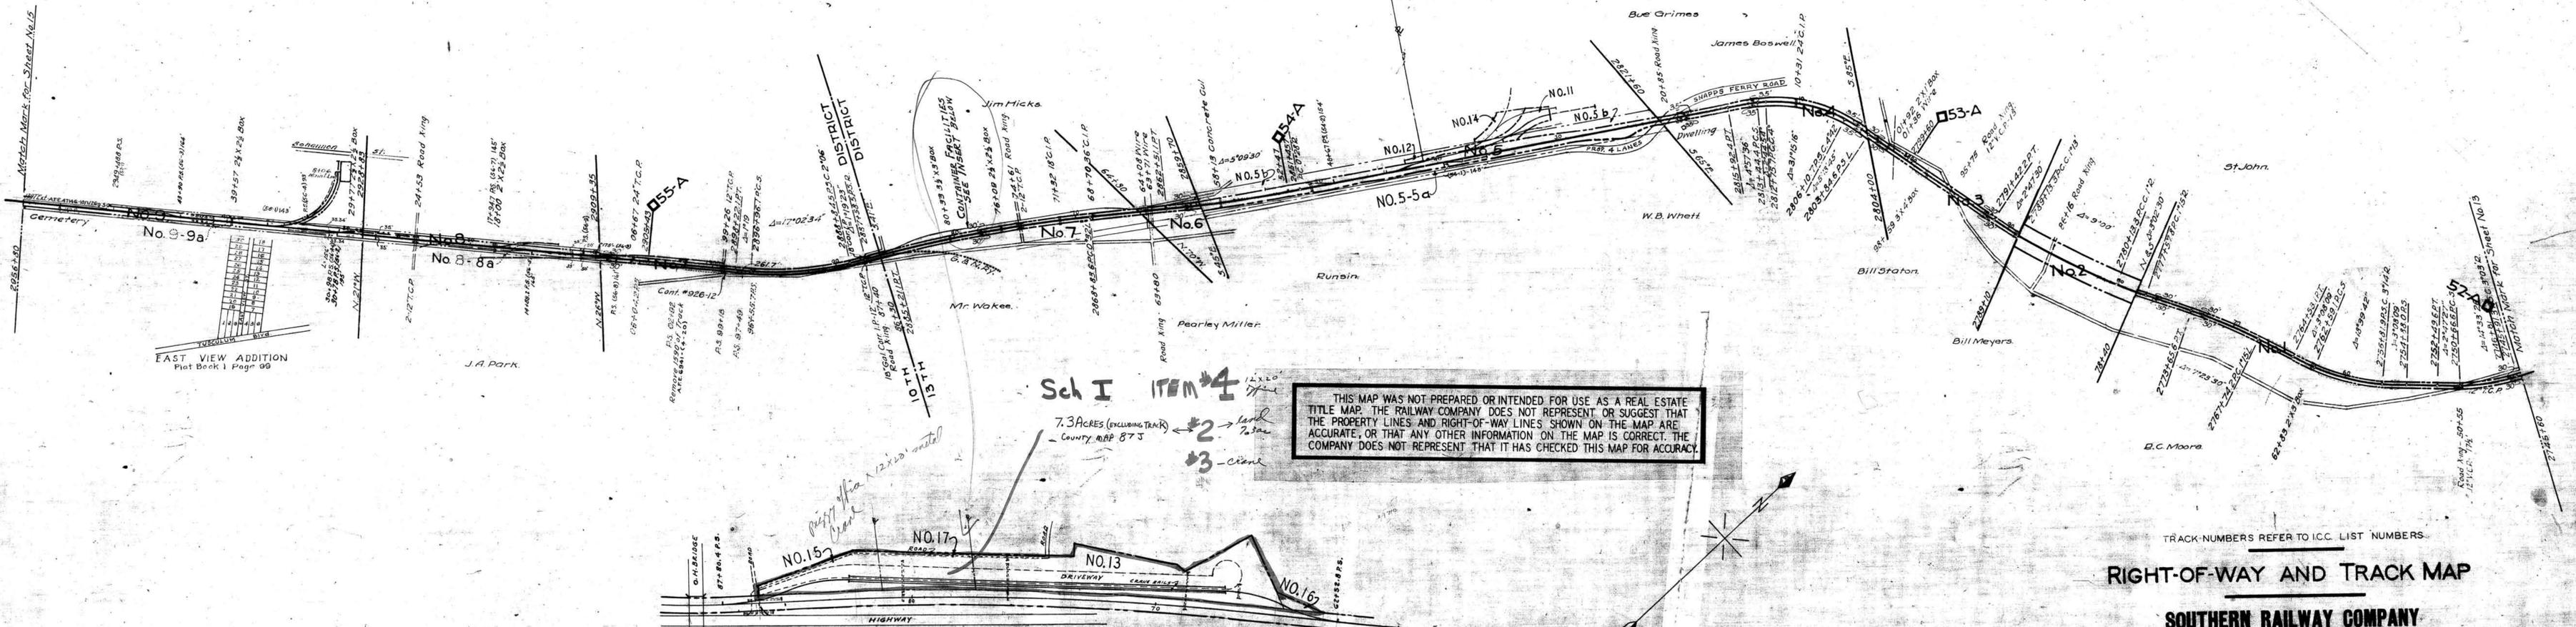


EAST VIEW ADDITION
Flat Book 1 Page 99

1	2	3	4	5	6	7	8	9	10
11	12	13	14	15	16	17	18	19	20
21	22	23	24	25	26	27	28	29	30
31	32	33	34	35	36	37	38	39	40
41	42	43	44	45	46	47	48	49	50
51	52	53	54	55	56	57	58	59	60
61	62	63	64	65	66	67	68	69	70
71	72	73	74	75	76	77	78	79	80
81	82	83	84	85	86	87	88	89	90
91	92	93	94	95	96	97	98	99	100


Sch I ITEM #4

7.3 ACRES (EXCLUDING TRAIL)
- COUNTY MAP 87 J
#2 - land 7/23a
#3 - clear

THIS MAP WAS NOT PREPARED OR INTENDED FOR USE AS A REAL ESTATE TITLE MAP. THE RAILWAY COMPANY DOES NOT REPRESENT OR SUGGEST THAT THE PROPERTY LINES AND RIGHT-OF-WAY LINES SHOWN ON THE MAP ARE ACCURATE, OR THAT ANY OTHER INFORMATION ON THE MAP IS CORRECT. THE COMPANY DOES NOT REPRESENT THAT IT HAS CHECKED THIS MAP FOR ACCURACY.

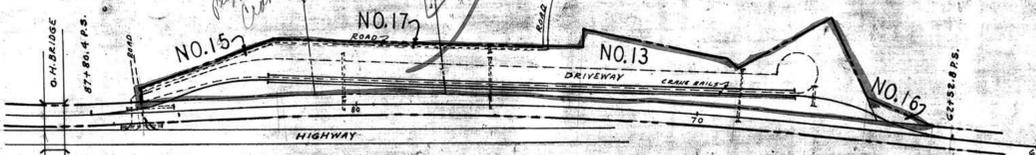

CONTAINER FACILITIES
SCALE: 1 IN. = 400 FT.

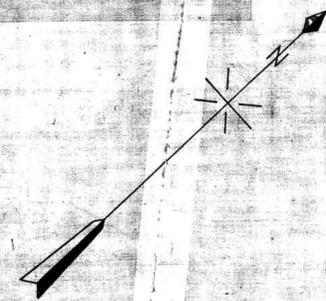

TRACK NUMBERS REFER TO I.C.C. LIST NUMBERS.

RIGHT-OF-WAY AND TRACK MAP

SOUTHERN RAILWAY COMPANY
Operated by the
SOUTHERN RAILWAY COMPANY
KNOXVILLE DIVISION

STATION 2745+60 TO STATION 2956+80
SCALE 1 IN. = 400 FT. DEC. 31, 1927

Office of Special Engineer
Washington, D.C.

STATIONING REFERS TO I.C.C. INVENTORY CHAINAGE - 1916

D30 - 03