


THIS MAP WAS NOT PREPARED OR INTENDED FOR USE AS A REAL ESTATE TITLE MAP. THE RAILWAY COMPANY DOES NOT REPRESENT OR SUGGEST THAT THE PROPERTY LINES AND RIGHT-OF-WAY LINES SHOWN ON THE MAP ARE ACCURATE, OR THAT ANY OTHER INFORMATION ON THE MAP IS CORRECT. THE COMPANY DOES NOT REPRESENT THAT IT HAS CHECKED THIS MAP FOR ACCURACY.

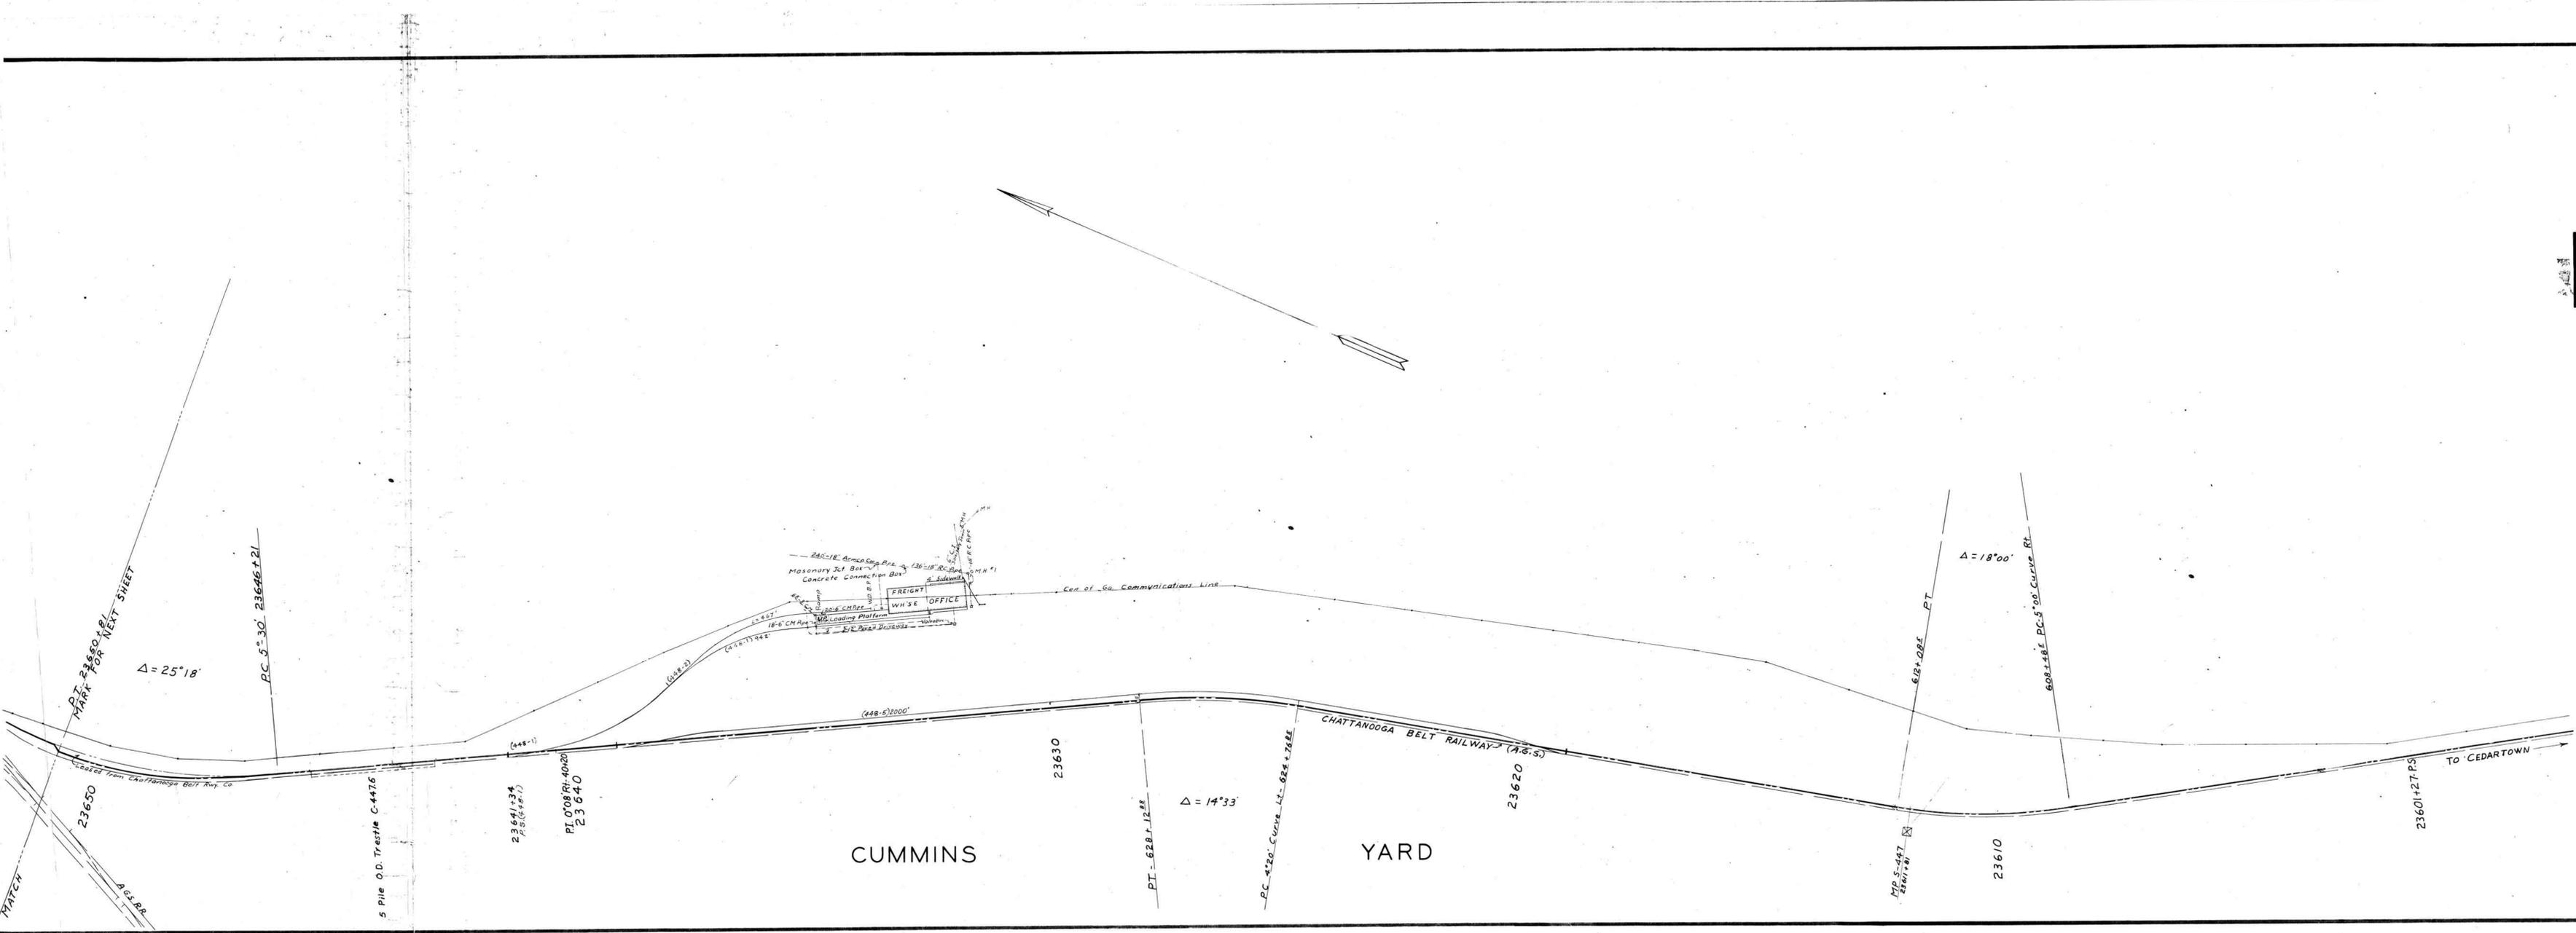

HAMILTON COUNTY, TENN.
 CENTRAL OF GEORGIA RAILWAY RESURVEY
 M.P. 446.74 TO M.P. 447.74
 JULY 14, 1958 SCALE: 1"=100'
 OFFICE OF CHIEF ENGINEER
 SAVANNAH, GA.

CHATTANOOGI V-17
 3 & 4 212-71
 17282

033-006