


HAMILTON COUNTY, TENN.

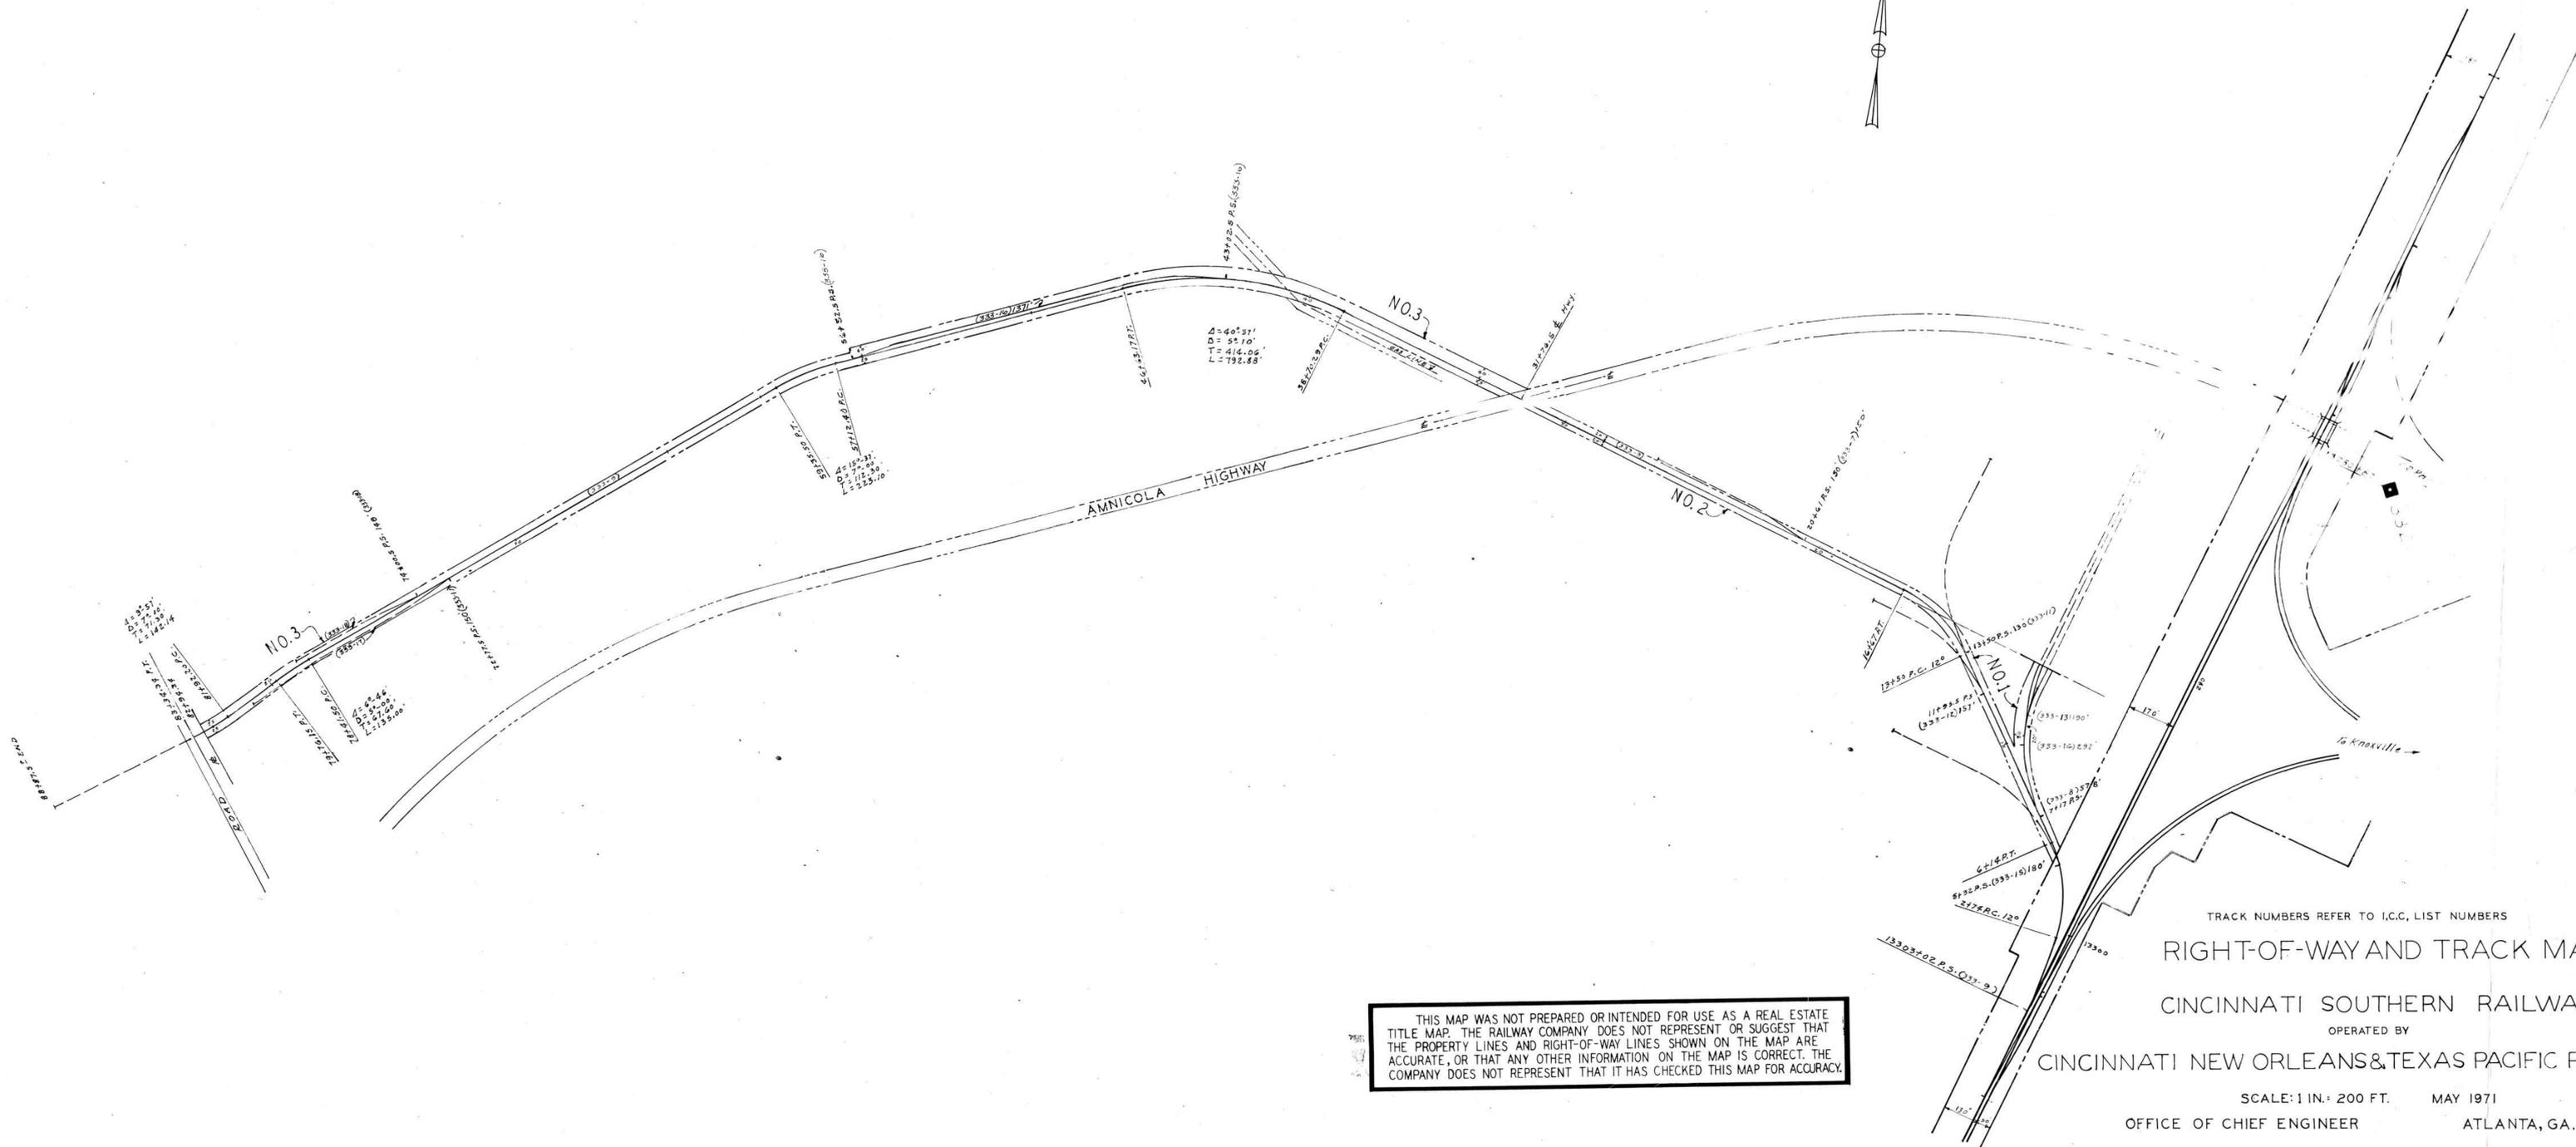

THIS MAP WAS NOT PREPARED OR INTENDED FOR USE AS A REAL ESTATE TITLE MAP. THE RAILWAY COMPANY DOES NOT REPRESENT OR SUGGEST THAT THE PROPERTY LINES AND RIGHT-OF-WAY LINES SHOWN ON THE MAP ARE ACCURATE, OR THAT ANY OTHER INFORMATION ON THE MAP IS CORRECT. THE COMPANY DOES NOT REPRESENT THAT IT HAS CHECKED THIS MAP FOR ACCURACY.

TRACK NUMBERS REFER TO I.C.C. LIST NUMBERS
RIGHT-OF-WAY AND TRACK MAP
CINCINNATI SOUTHERN RAILWAY
OPERATED BY
CINCINNATI NEW ORLEANS & TEXAS PACIFIC RY. CO.

SCALE: 1 IN. = 200 FT. MAY 1971
OFFICE OF CHIEF ENGINEER ATLANTA, GA.

033-075