


# CHATTANOOGA, TENN.

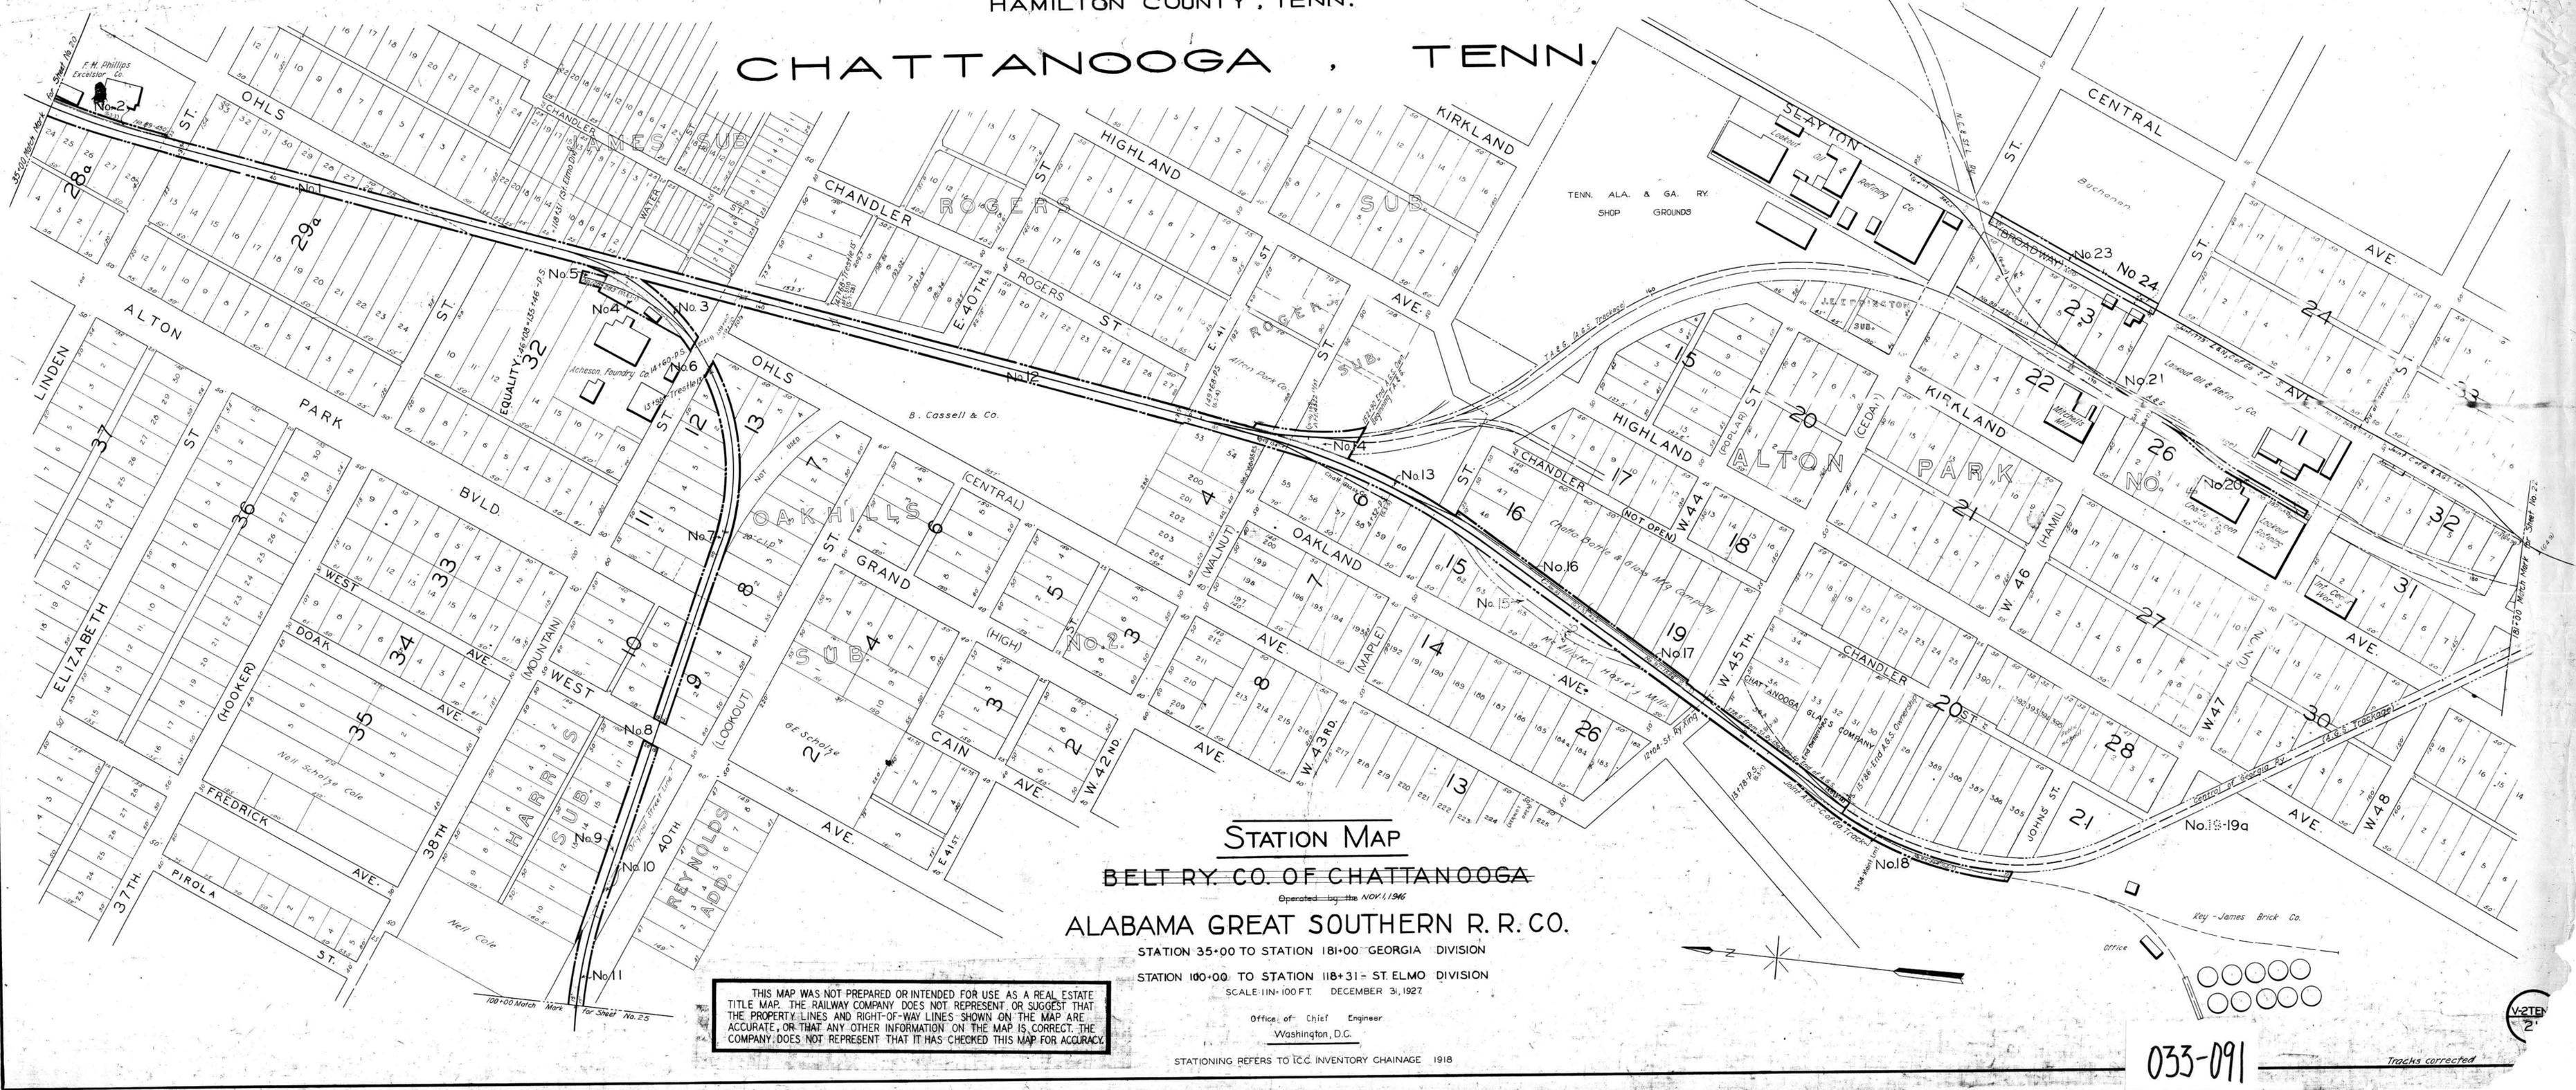

**STATION MAP**  
 BELT RY. CO. OF CHATTANOOGA  
 Operated by the NOV. 1, 1916  
**ALABAMA GREAT SOUTHERN R. R. CO.**  
 STATION 35+00 TO STATION 181+00 GEORGIA DIVISION  
 STATION 100+00 TO STATION 118+31 ST. ELMO DIVISION  
 SCALE: 1 IN = 100 FT DECEMBER 31, 1927

THIS MAP WAS NOT PREPARED OR INTENDED FOR USE AS A REAL ESTATE TITLE MAP. THE RAILWAY COMPANY DOES NOT REPRESENT OR SUGGEST THAT THE PROPERTY LINES AND RIGHT-OF-WAY LINES SHOWN ON THE MAP ARE ACCURATE, OR THAT ANY OTHER INFORMATION ON THE MAP IS CORRECT. THE COMPANY DOES NOT REPRESENT THAT IT HAS CHECKED THIS MAP FOR ACCURACY.

Office of Chief Engineer  
 Washington, D.C.  
 STATIONING REFERS TO ICC INVENTORY CHAINAGE 1918

033-091

Tracks corrected

27