


# CHATTANOOGA, TENN.

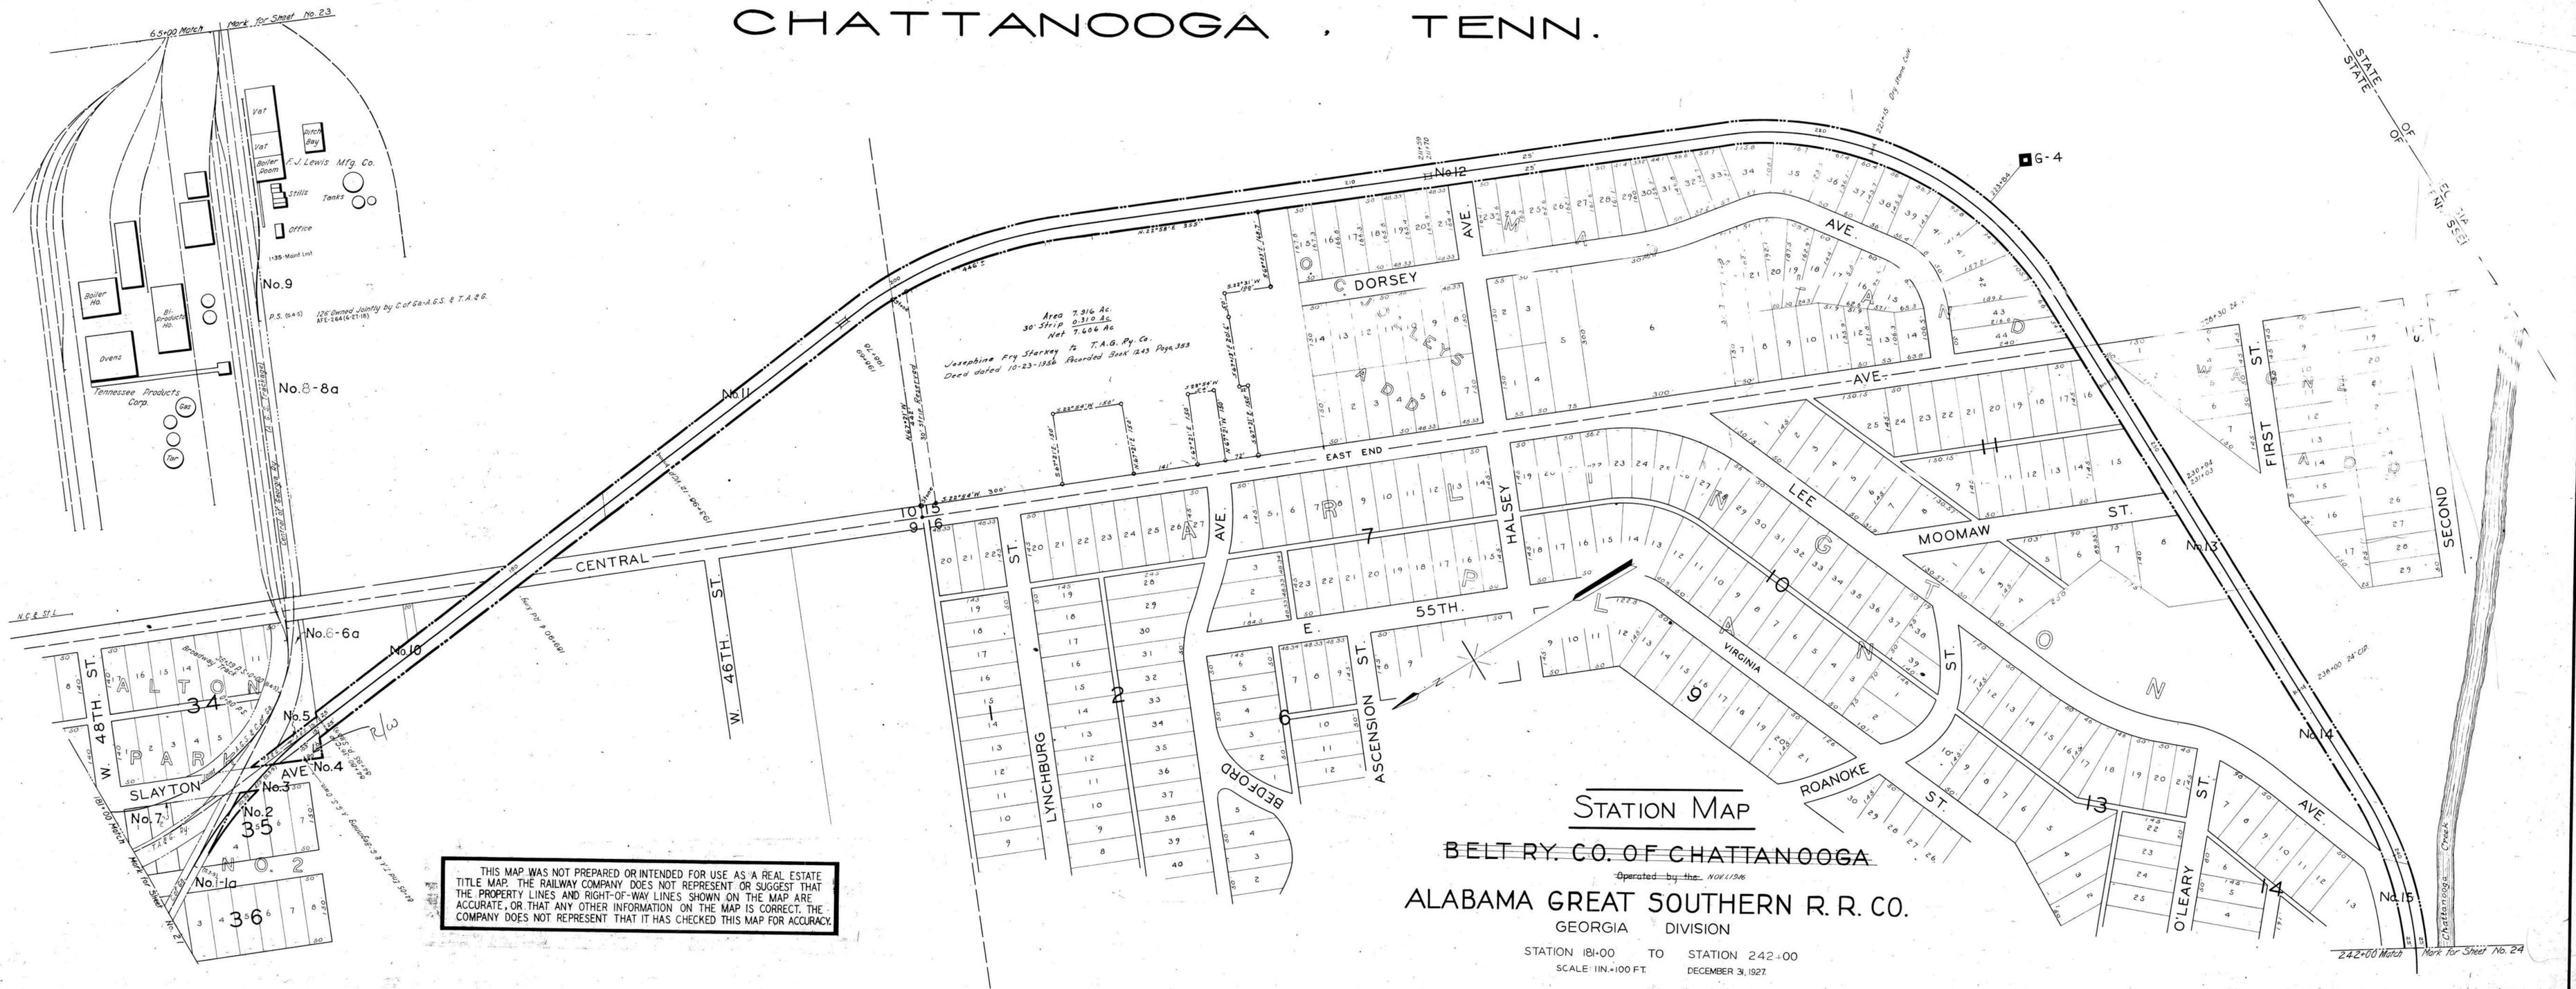

THIS MAP WAS NOT PREPARED OR INTENDED FOR USE AS A REAL ESTATE TITLE MAP. THE RAILWAY COMPANY DOES NOT REPRESENT OR SUGGEST THAT THE PROPERTY LINES AND RIGHT-OF-WAY LINES SHOWN ON THE MAP ARE ACCURATE, OR THAT ANY OTHER INFORMATION ON THE MAP IS CORRECT. THE COMPANY DOES NOT REPRESENT THAT IT HAS CHECKED THIS MAP FOR ACCURACY.

## STATION MAP

### BELT RY. CO. OF CHATTANOOGA

ALABAMA GREAT SOUTHERN R. R. CO.  
 GEORGIA DIVISION

STATION 18+00 TO STATION 242+00  
 SCALE 1 IN. = 100 FT. DECEMBER 31, 1927

Office of Chief Engineer  
 Washington D.C.

STATIONING REFERS TO I.C.C. INVENTORY CHAINAGE 1918

033-092