
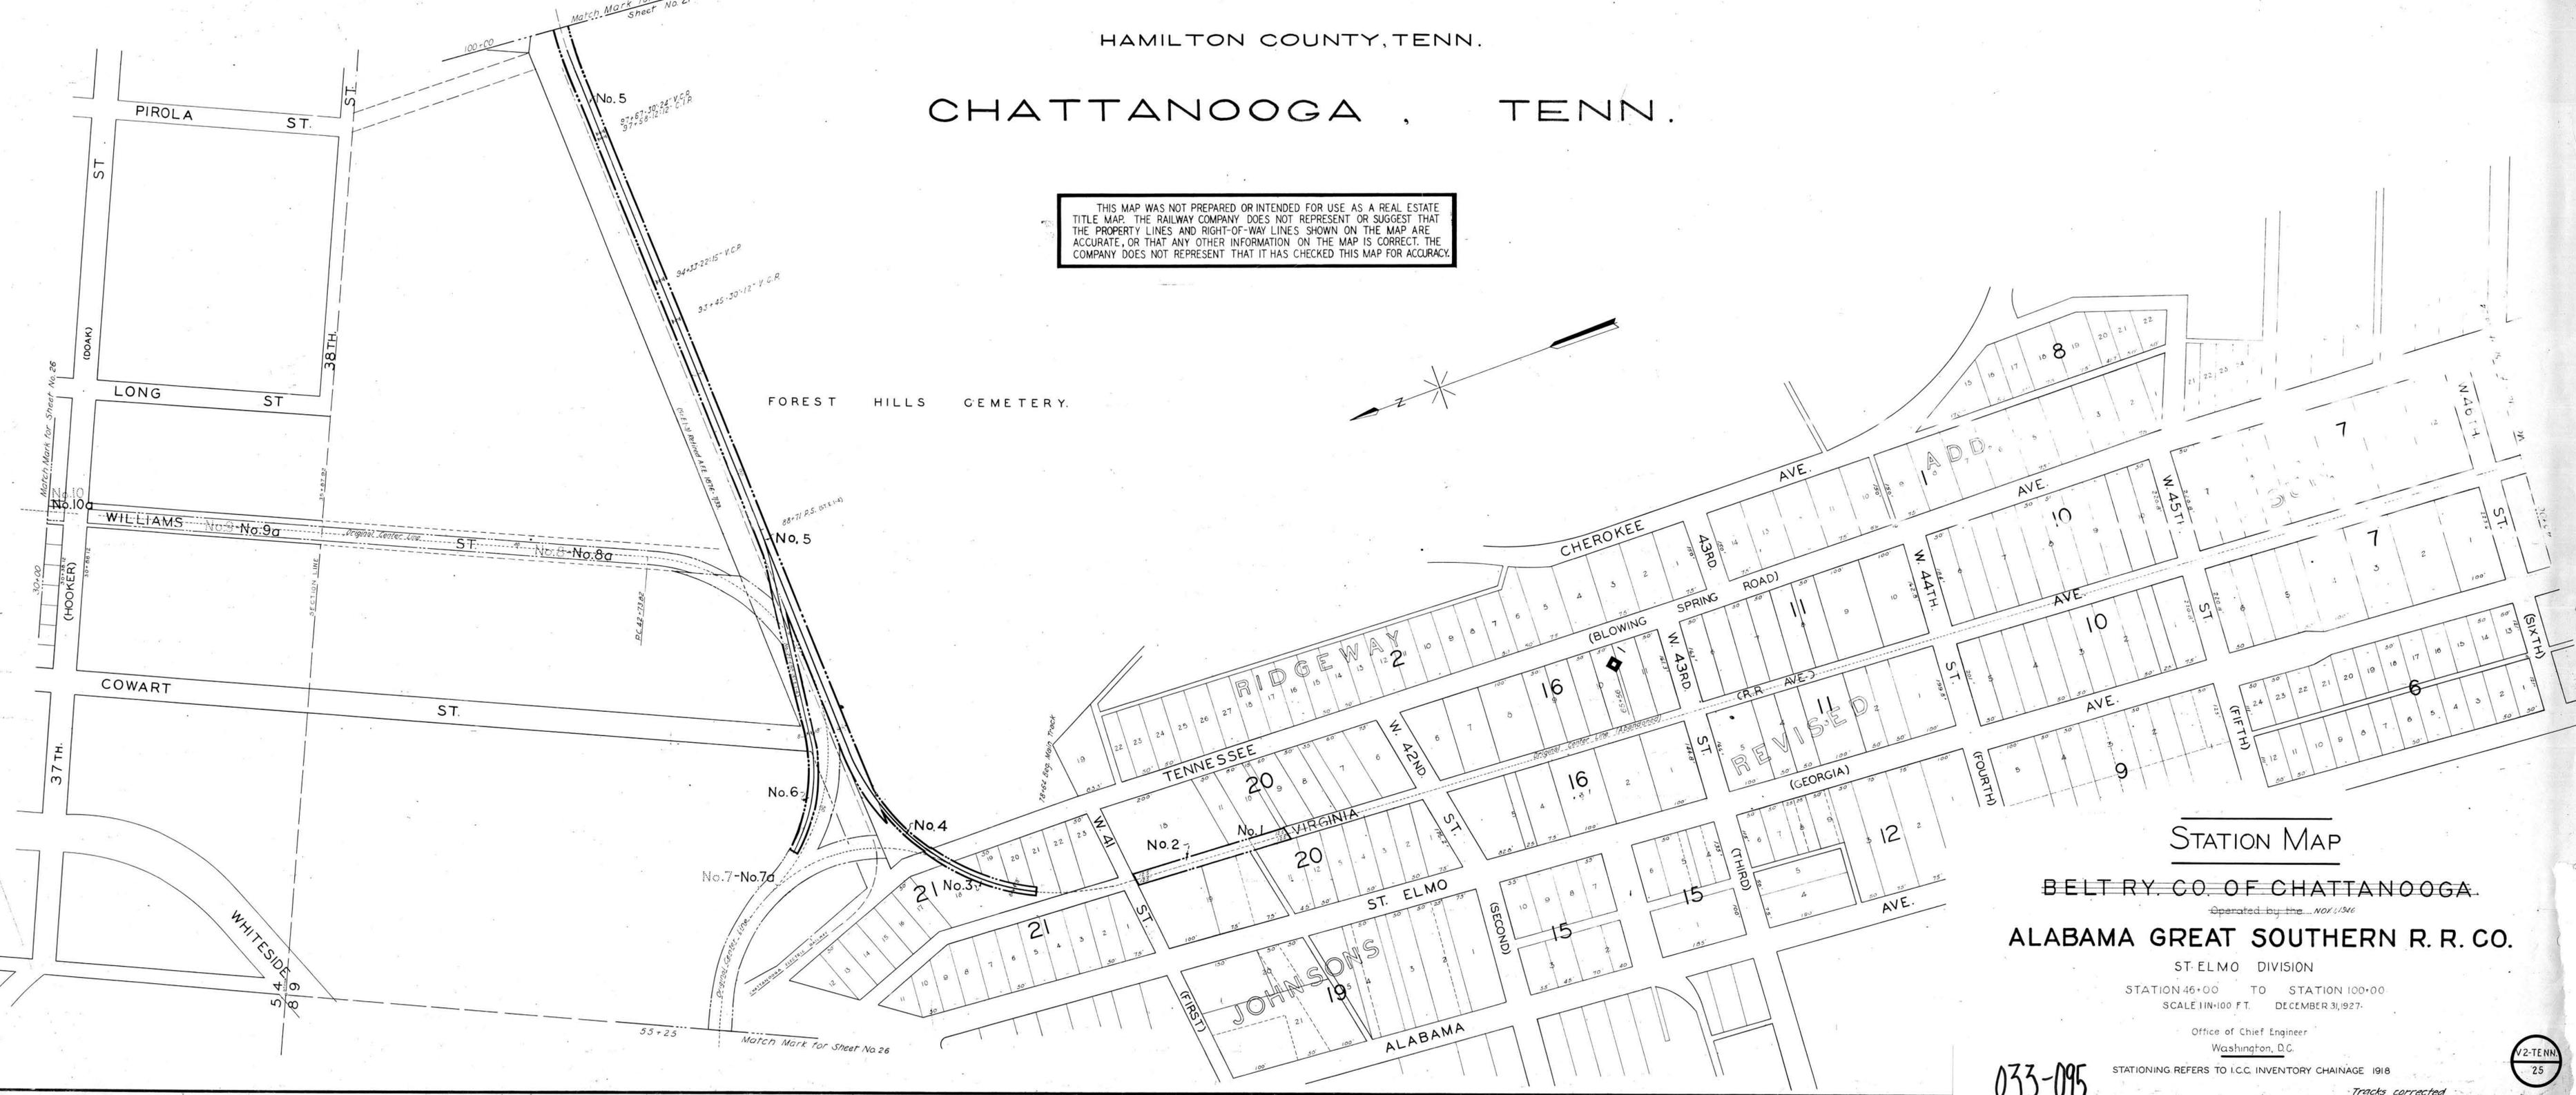


# CHATTANOOGA, TENN.

THIS MAP WAS NOT PREPARED OR INTENDED FOR USE AS A REAL ESTATE TITLE MAP. THE RAILWAY COMPANY DOES NOT REPRESENT OR SUGGEST THAT THE PROPERTY LINES AND RIGHT-OF-WAY LINES SHOWN ON THE MAP ARE ACCURATE, OR THAT ANY OTHER INFORMATION ON THE MAP IS CORRECT. THE COMPANY DOES NOT REPRESENT THAT IT HAS CHECKED THIS MAP FOR ACCURACY.

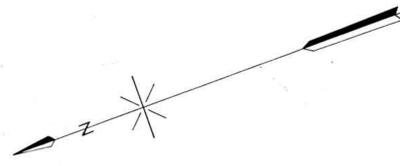

## STATION MAP

BELTRY CO. OF CHATTANOOGA

Operated by the NOV 1, 1946

### ALABAMA GREAT SOUTHERN R. R. CO.

ST. ELMO DIVISION

STATION 46+00 TO STATION 100+00

SCALE 1/4"=100 FT. DECEMBER 31, 1927.

Office of Chief Engineer

Washington, D.C.

STATIONING REFERS TO I.C.C. INVENTORY CHAINAGE 1918

033-095

Tracks corrected