





THIS MAP WAS NOT PREPARED OR INTENDED FOR USE AS A REAL ESTATE TITLE MAP. THE RAILWAY COMPANY DOES NOT REPRESENT OR SUGGEST THAT THE PROPERTY LINES AND RIGHT-OF-WAY LINES SHOWN ON THE MAP ARE ACCURATE, OR THAT ANY OTHER INFORMATION ON THE MAP IS CORRECT. THE COMPANY DOES NOT REPRESENT THAT IT HAS CHECKED THIS MAP FOR ACCURACY.

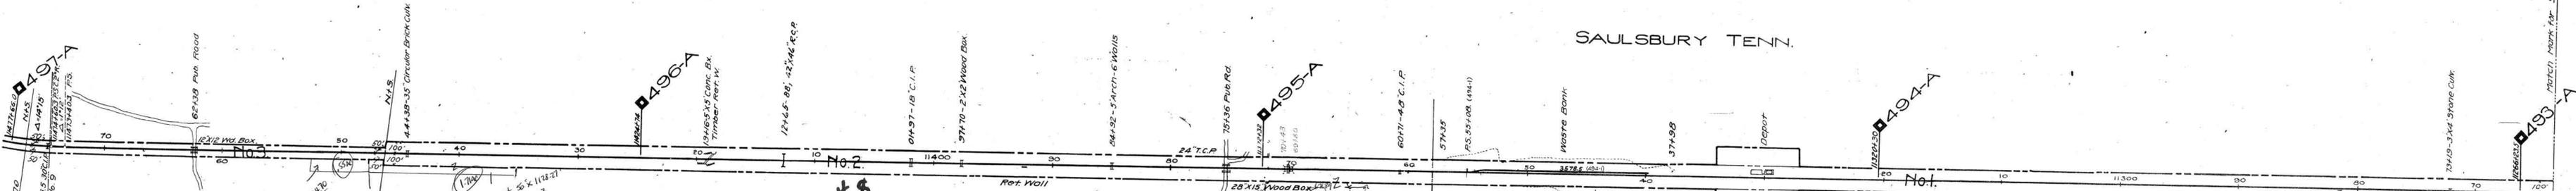

SAULSBURY TENN.

*Handwritten:* Item #8  
sol J  
7/22/26  
6.4 Ac

THIS MAP WAS NOT PREPARED OR INTENDED FOR USE AS A REAL ESTATE TITLE MAP. THE RAILWAY COMPANY DOES NOT REPRESENT OR SUGGEST THAT THE PROPERTY LINES AND RIGHT-OF-WAY LINES SHOWN ON THE MAP ARE ACCURATE, OR THAT ANY OTHER INFORMATION ON THE MAP IS CORRECT. THE COMPANY DOES NOT REPRESENT THAT IT HAS CHECKED THIS MAP FOR ACCURACY.

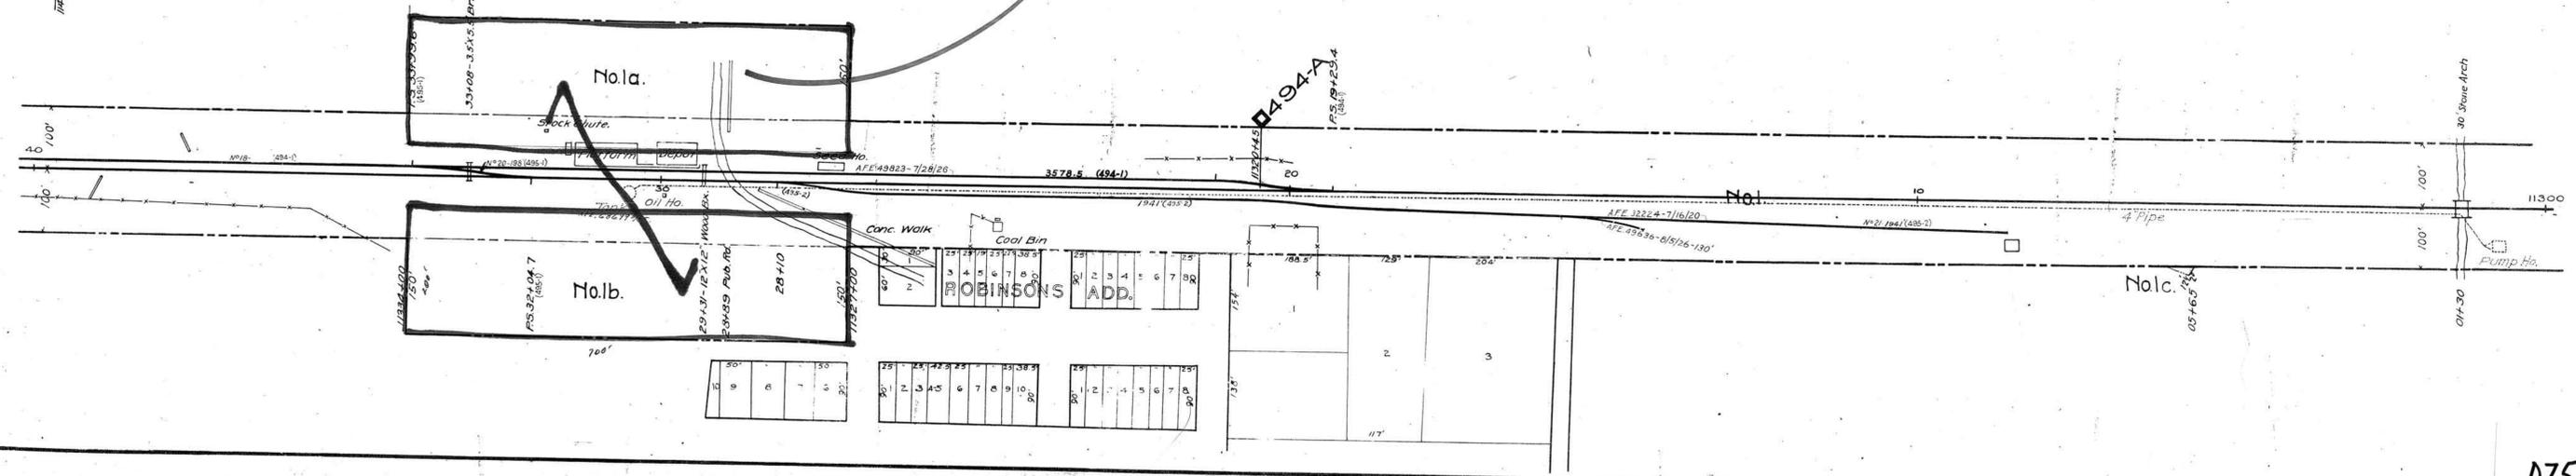

TRACK NOS REFER TO I.C.C. LIST NOS

### RIGHT-OF-WAY AND TRACK MAP

**SOUTHERN RAILWAY COMPANY**  
Operated by the  
**SOUTHERN RAILWAY COMPANY**  
MEMPHIS DIVISION

STATION 11263+42 TO STATION 11474+62  
SCALE: 1"=400 FT. DECEMBER 31, 1927

Office of Special Engineer  
Washington, D.C.

STATIONING REFERS TO I.C.C. INVENTORY CHAINAGE 1916

035-019

