


KNOX COUNTY, TENN.

# KNOXVILLE, TENN.

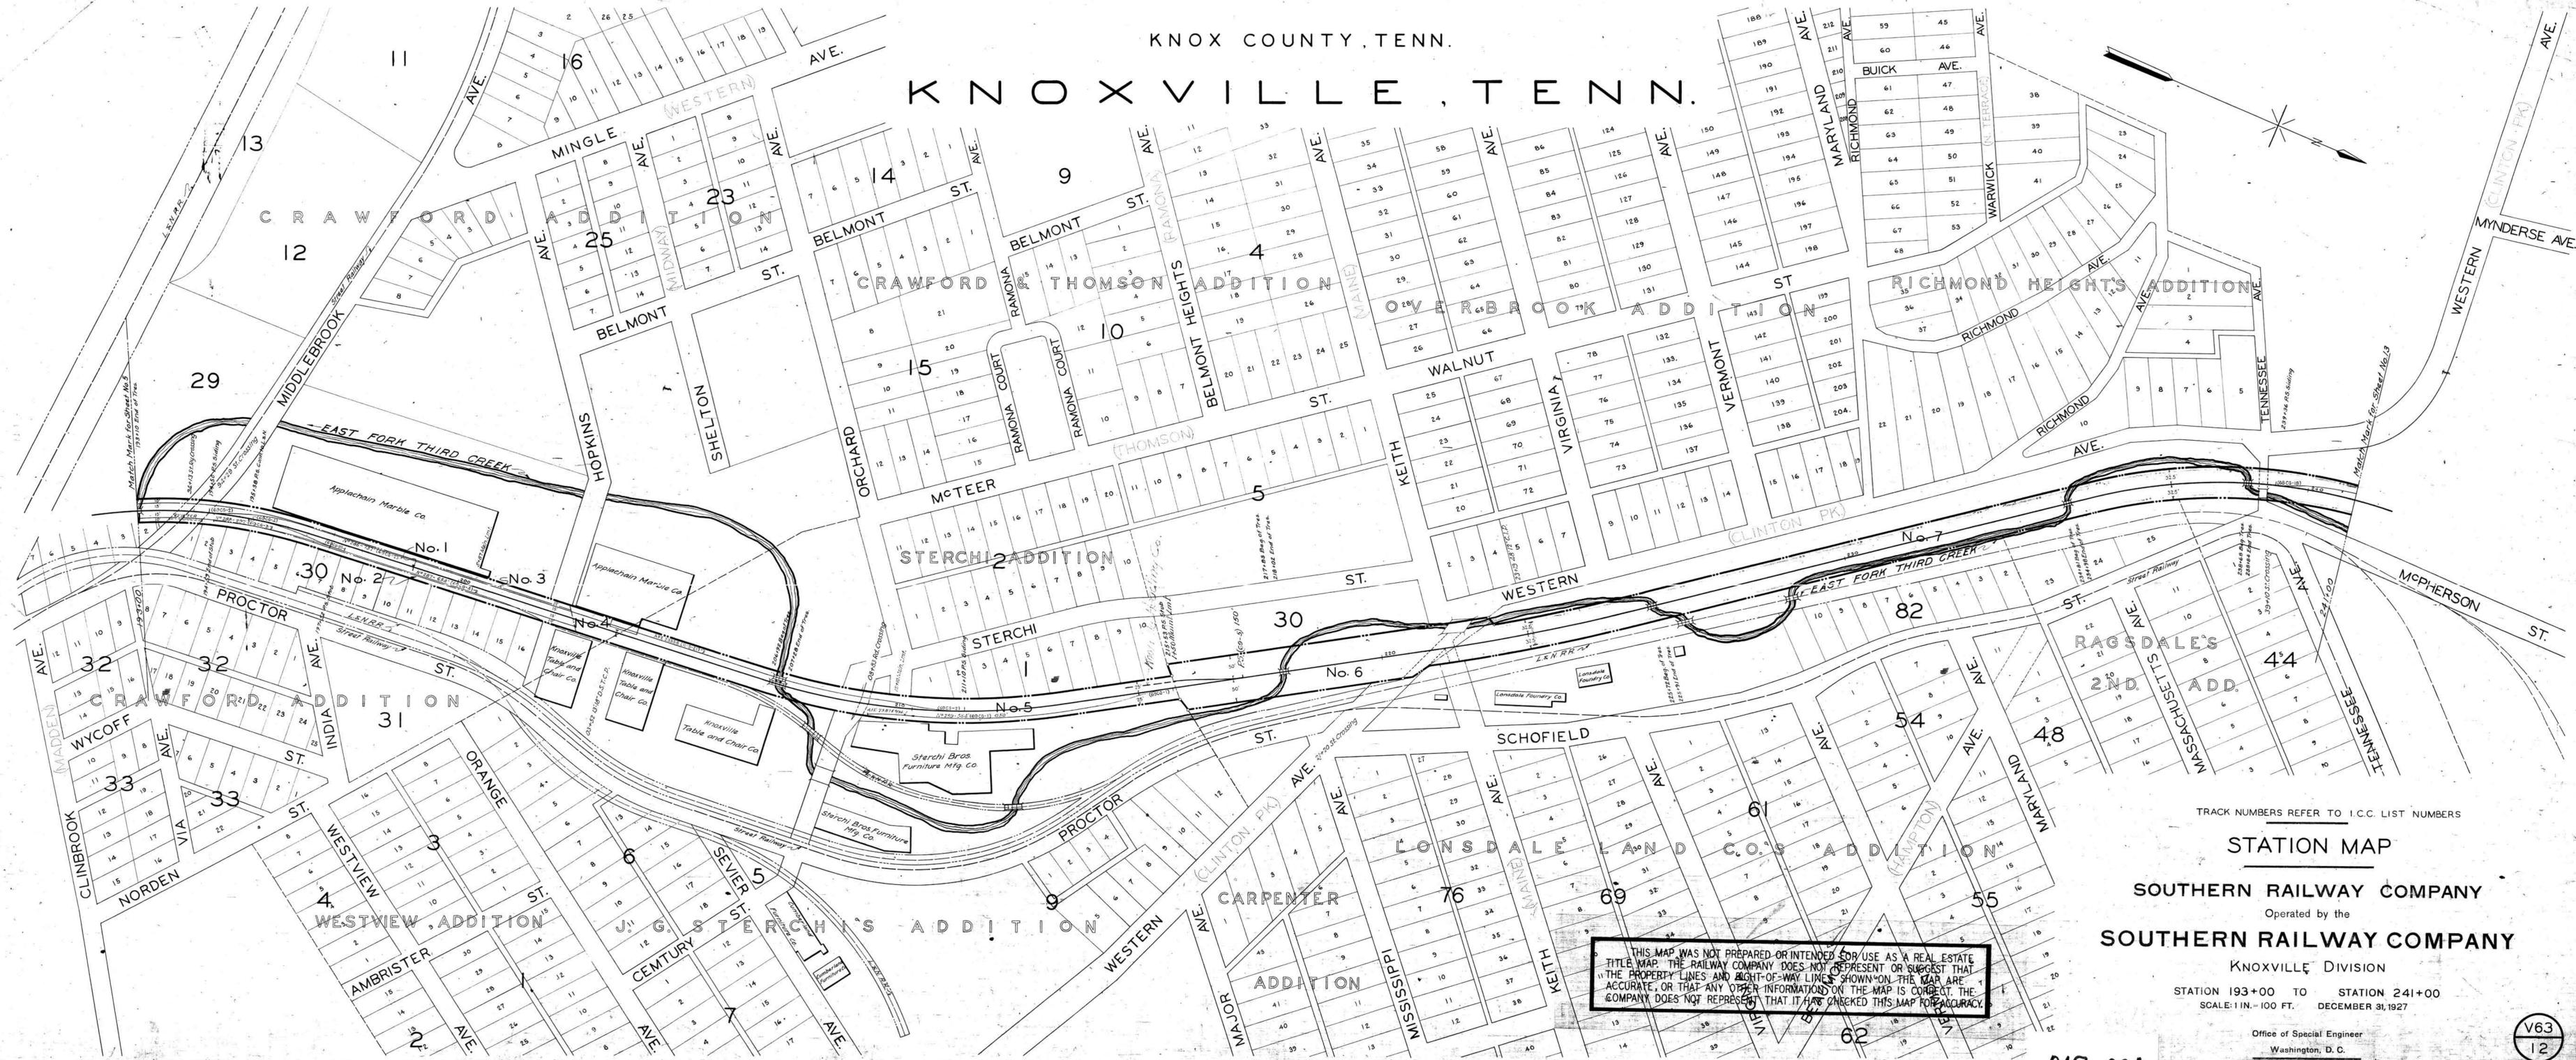

TRACK NUMBERS REFER TO I.C.C. LIST NUMBERS

**STATION MAP**  
**SOUTHERN RAILWAY COMPANY**  
 Operated by the  
**SOUTHERN RAILWAY COMPANY**  
 KNOXVILLE DIVISION

STATION 193+00 TO STATION 241+00  
 SCALE: 1 IN. = 100 FT. DECEMBER 31, 1927

Office of Special Engineer  
 Washington, D. C.

STATIONING REFERS TO I. C. C. INVENTORY CHAINING, 1916  
 CORRECTED BY 1929 SOUTHERN RY. SURVEY

THIS MAP WAS NOT PREPARED OR INTENDED FOR USE AS A REAL ESTATE TITLE MAP. THE RAILWAY COMPANY DOES NOT REPRESENT OR SUGGEST THAT THE PROPERTY LINES AND RIGHT-OF-WAY LINES SHOWN ON THIS MAP ARE ACCURATE, OR THAT ANY OTHER INFORMATION ON THE MAP IS CORRECT. THE COMPANY DOES NOT REPRESENT THAT IT HAS CHECKED THIS MAP FOR ACCURACY.

047-028

V63  
12