


KNOX COUNTY, TENN.

# KNOXVILLE, TENN.

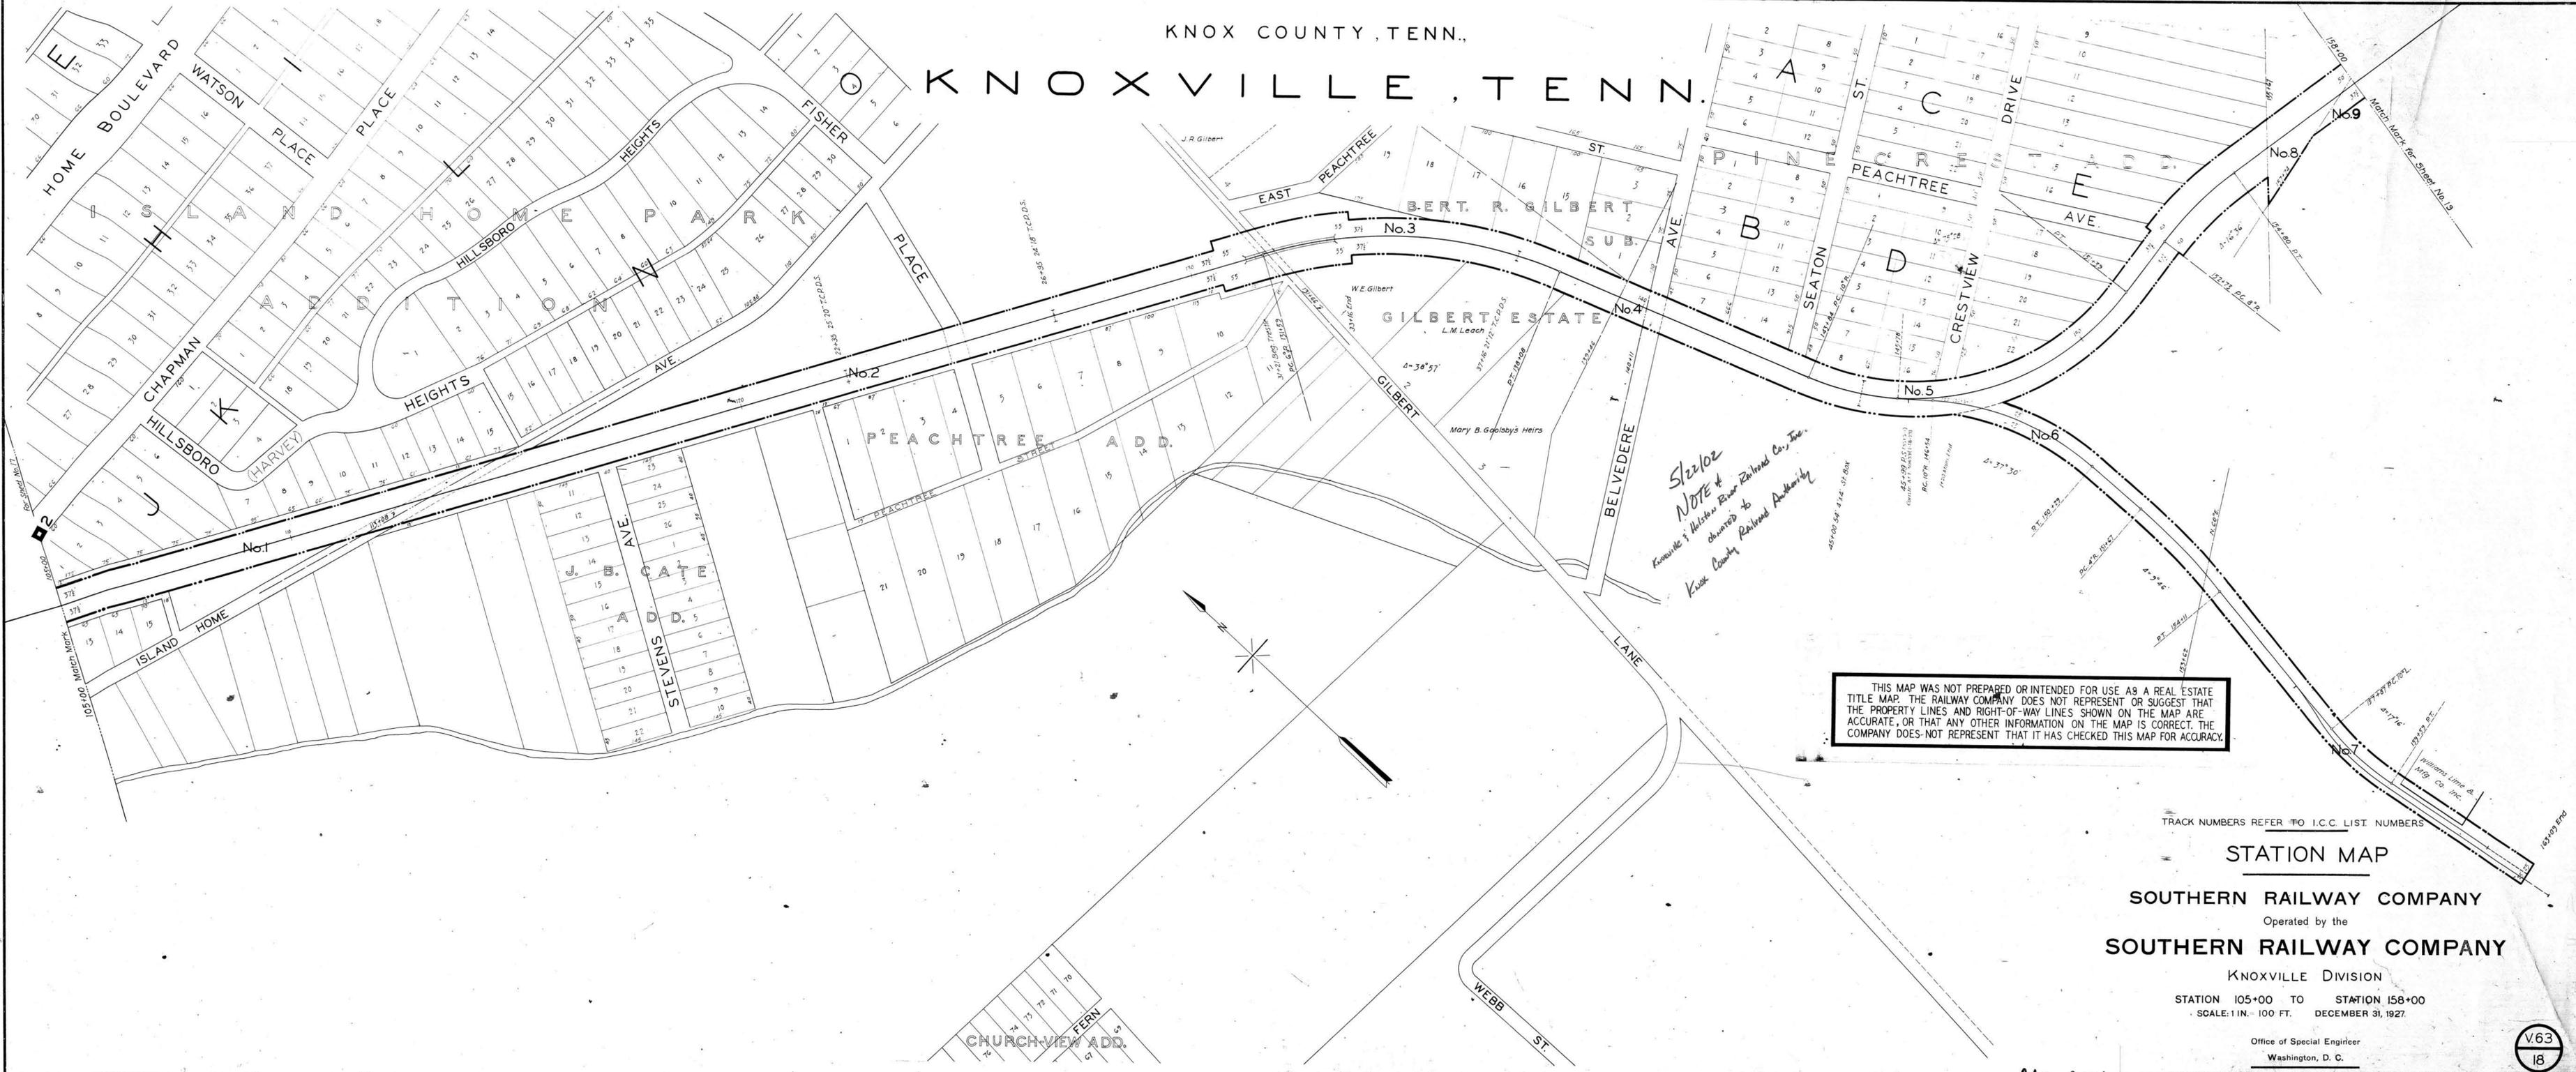

*5/22/02*  
*NOTE: If*  
*Knoxville & Anderson River Railroad Co. Inc.*  
*divided to*  
*Knox County Railroad Authority*

THIS MAP WAS NOT PREPARED OR INTENDED FOR USE AS A REAL ESTATE TITLE MAP. THE RAILWAY COMPANY DOES NOT REPRESENT OR SUGGEST THAT THE PROPERTY LINES AND RIGHT-OF-WAY LINES SHOWN ON THE MAP ARE ACCURATE, OR THAT ANY OTHER INFORMATION ON THE MAP IS CORRECT. THE COMPANY DOES NOT REPRESENT THAT IT HAS CHECKED THIS MAP FOR ACCURACY.

TRACK NUMBERS REFER TO I.C.C. LIST NUMBERS

## STATION MAP

### SOUTHERN RAILWAY COMPANY

Operated by the

### SOUTHERN RAILWAY COMPANY

KNOXVILLE DIVISION

STATION 105+00 TO STATION 158+00

SCALE: 1 IN. = 100 FT. DECEMBER 31, 1927.

Office of Special Engineer

Washington, D. C.

STATIONING REFERS TO I.C.C. INVENTORY CHAINING 1916

(CORRECTED BY 1929 SOU. RY. SURVEY)

V.63  
18

047-034

Tracks corrected to Dec. 31, 1933