


KNOX COUNTY, TENN.

KNOXVILLE, TENN.

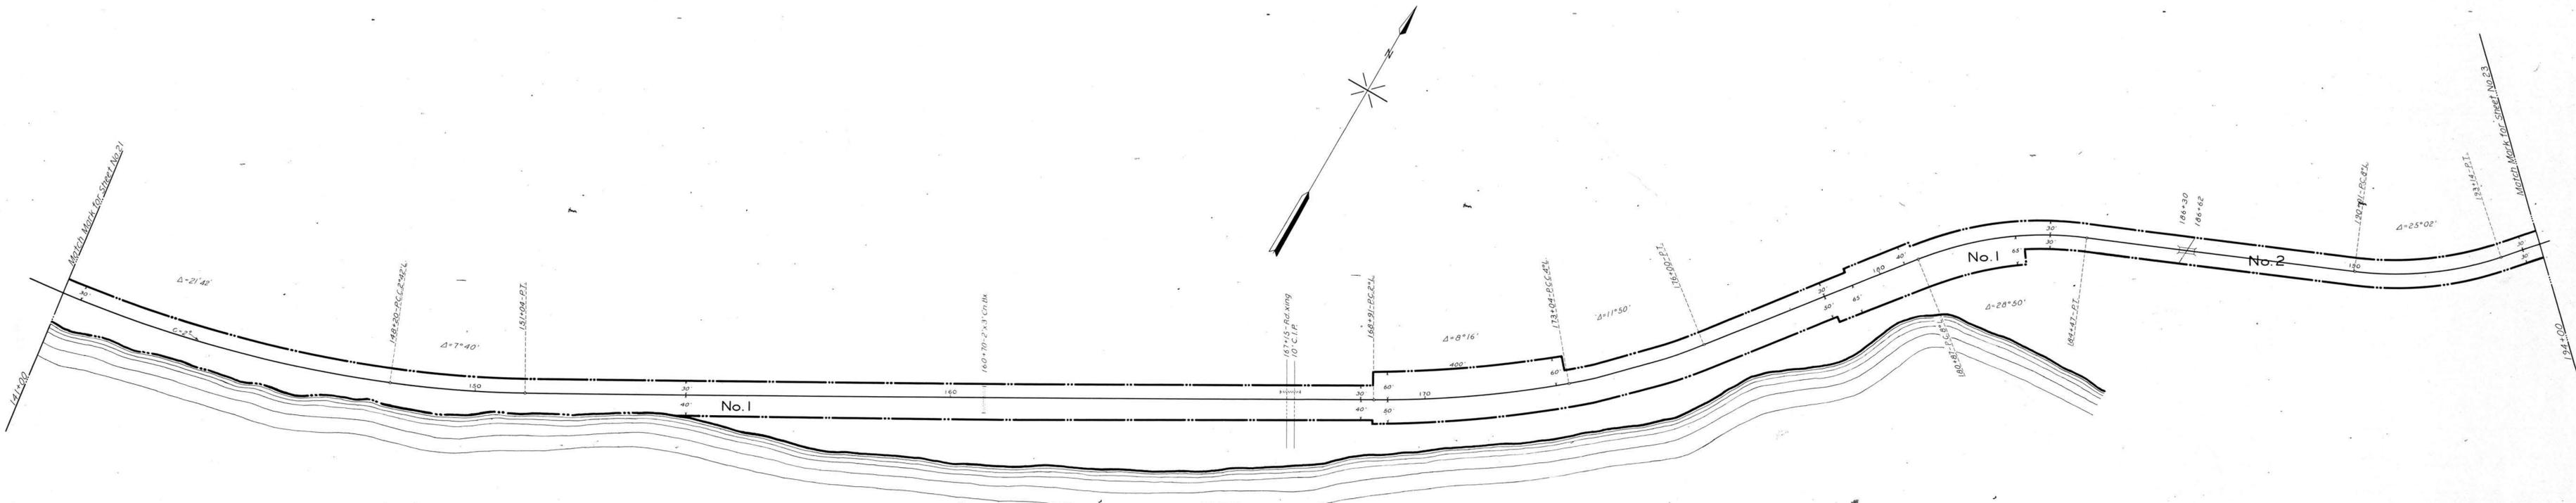

T E N N E S S E E R I V E R

TRACK NUMBERS REFER TO I.C.C. LIST NUMBERS

STATION MAP

SOUTHERN RAILWAY COMPANY

Operated by the

SOUTHERN RAILWAY COMPANY

KNOXVILLE DIVISION

STATION 141+00 TO STATION 194+00

SCALE: 1 IN. = 100 FT. DECEMBER 31, 1927

Office of Special Engineer

Washington, D. C.

STATIONING REFERS TO I.C.C. INVENTORY CHAINAGE - 1916
(CORRECTED BY 1929 SURVEY)

THIS MAP WAS NOT PREPARED OR INTENDED FOR USE AS A REAL ESTATE TITLE MAP. THE RAILWAY COMPANY DOES NOT REPRESENT OR SUGGEST THAT THE PROPERTY LINES AND RIGHT-OF-WAY LINES SHOWN ON THE MAP ARE ACCURATE, OR THAT ANY OTHER INFORMATION ON THE MAP IS CORRECT. THE COMPANY DOES NOT REPRESENT THAT IT HAS CHECKED THIS MAP FOR ACCURACY.

V63
22

047-038

Tracks corrected to Dec. 31, 1933