


KNOX COUNTY, TENN.

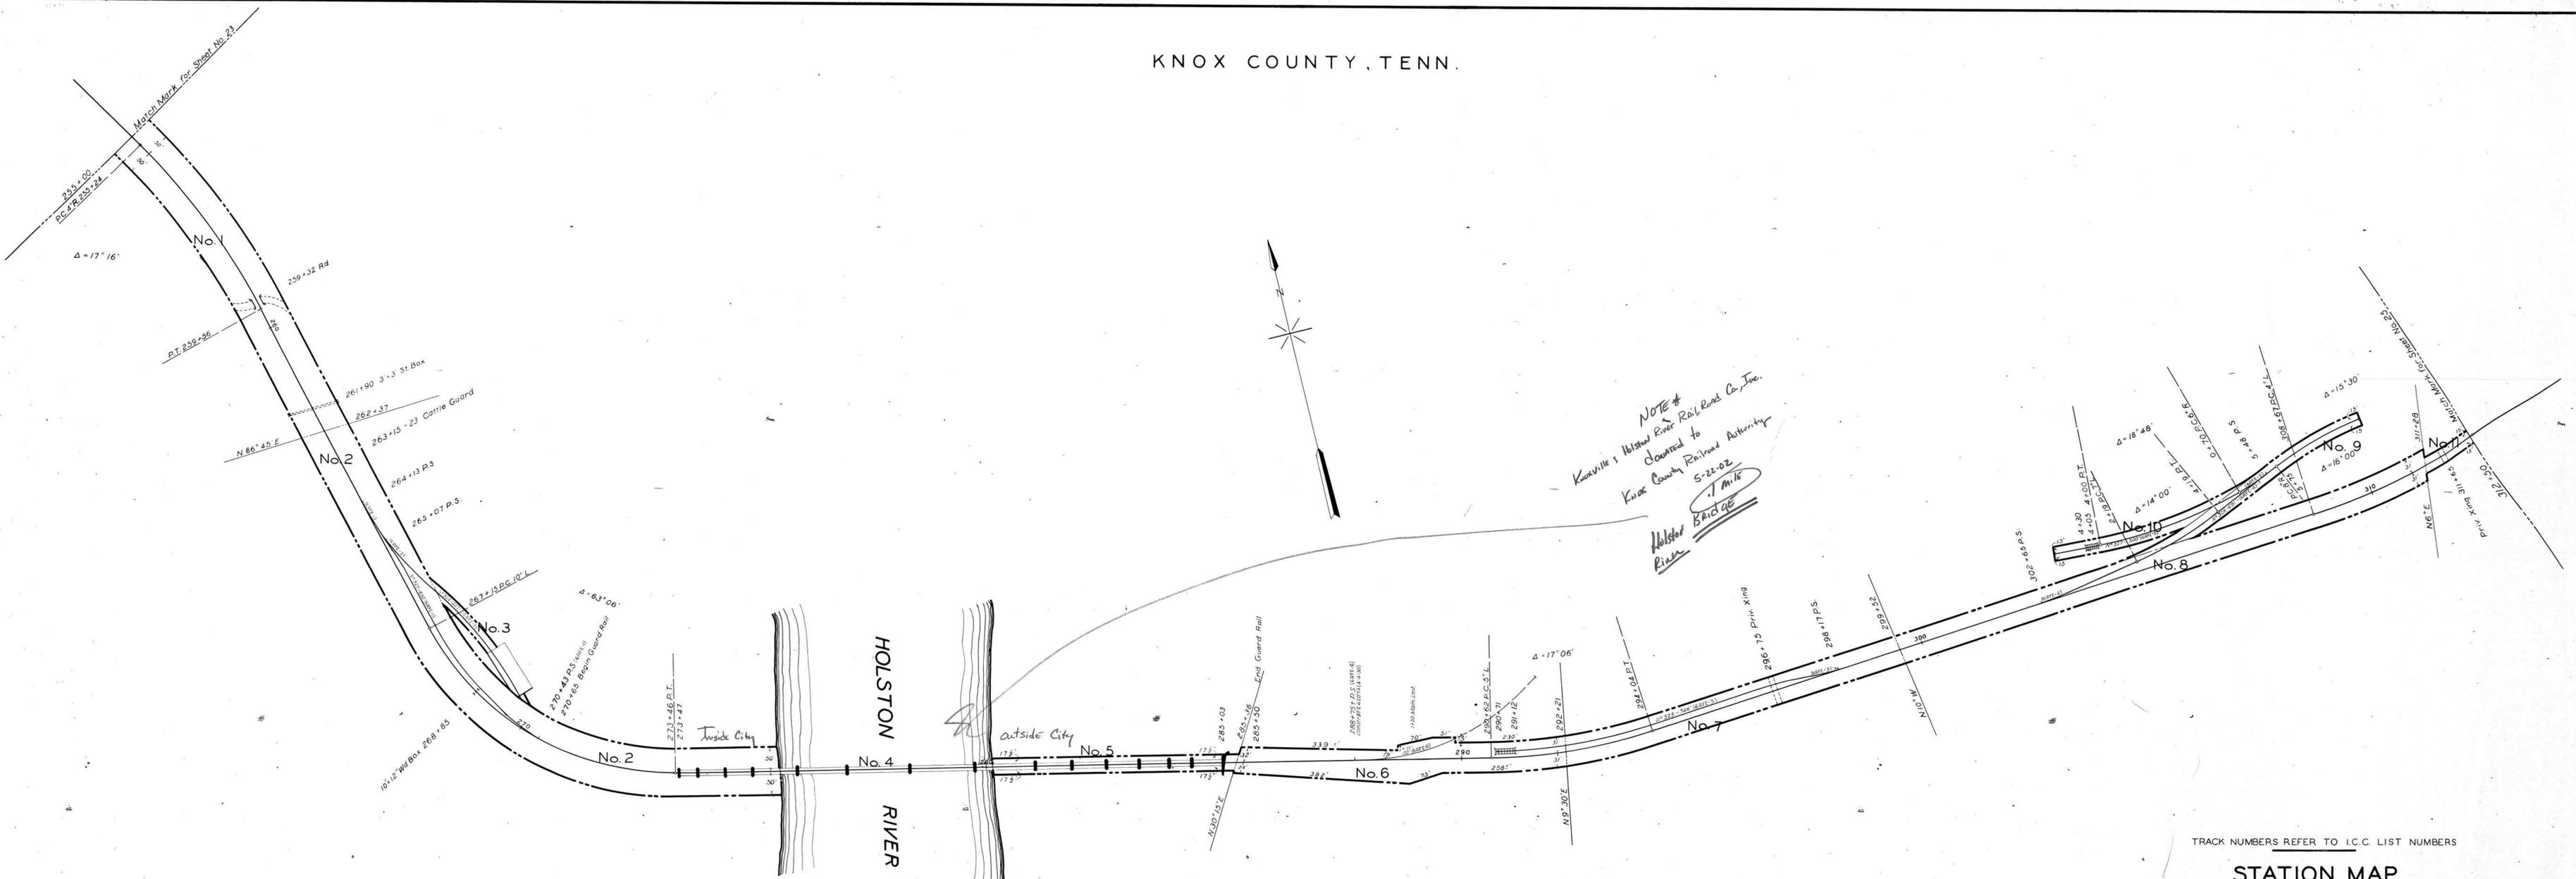

THIS MAP WAS NOT PREPARED OR INTENDED FOR USE AS A REAL ESTATE TITLE MAP. THE RAILWAY COMPANY DOES NOT REPRESENT OR SUGGEST THAT THE PROPERTY LINES AND RIGHT-OF-WAY LINES SHOWN ON THE MAP ARE ACCURATE, OR THAT ANY OTHER INFORMATION ON THE MAP IS CORRECT. THE COMPANY DOES NOT REPRESENT THAT IT HAS CHECKED THIS MAP FOR ACCURACY.

TRACK NUMBERS REFER TO I.C.C. LIST NUMBERS

STATION MAP
SOUTHERN RAILWAY COMPANY
 Operated by the
SOUTHERN RAILWAY COMPANY
 KNOXVILLE DIVISION

STATION 255+00 TO STATION 312+50
 SCALE: 1 IN. = 100 FT. DECEMBER 31, 1927

Office of Special Engineer
 Washington, D. C.

STATIONING REFERS TO I.C.C. INVENTORY CHAINING, 1916
 (CORRECTED BY 1929 SOUTHERN RAILWAY SURVEY)

V63
 24

047-040

Tracks collected to Dec. 31, 1927