


KNOX COUNTY, TENN.

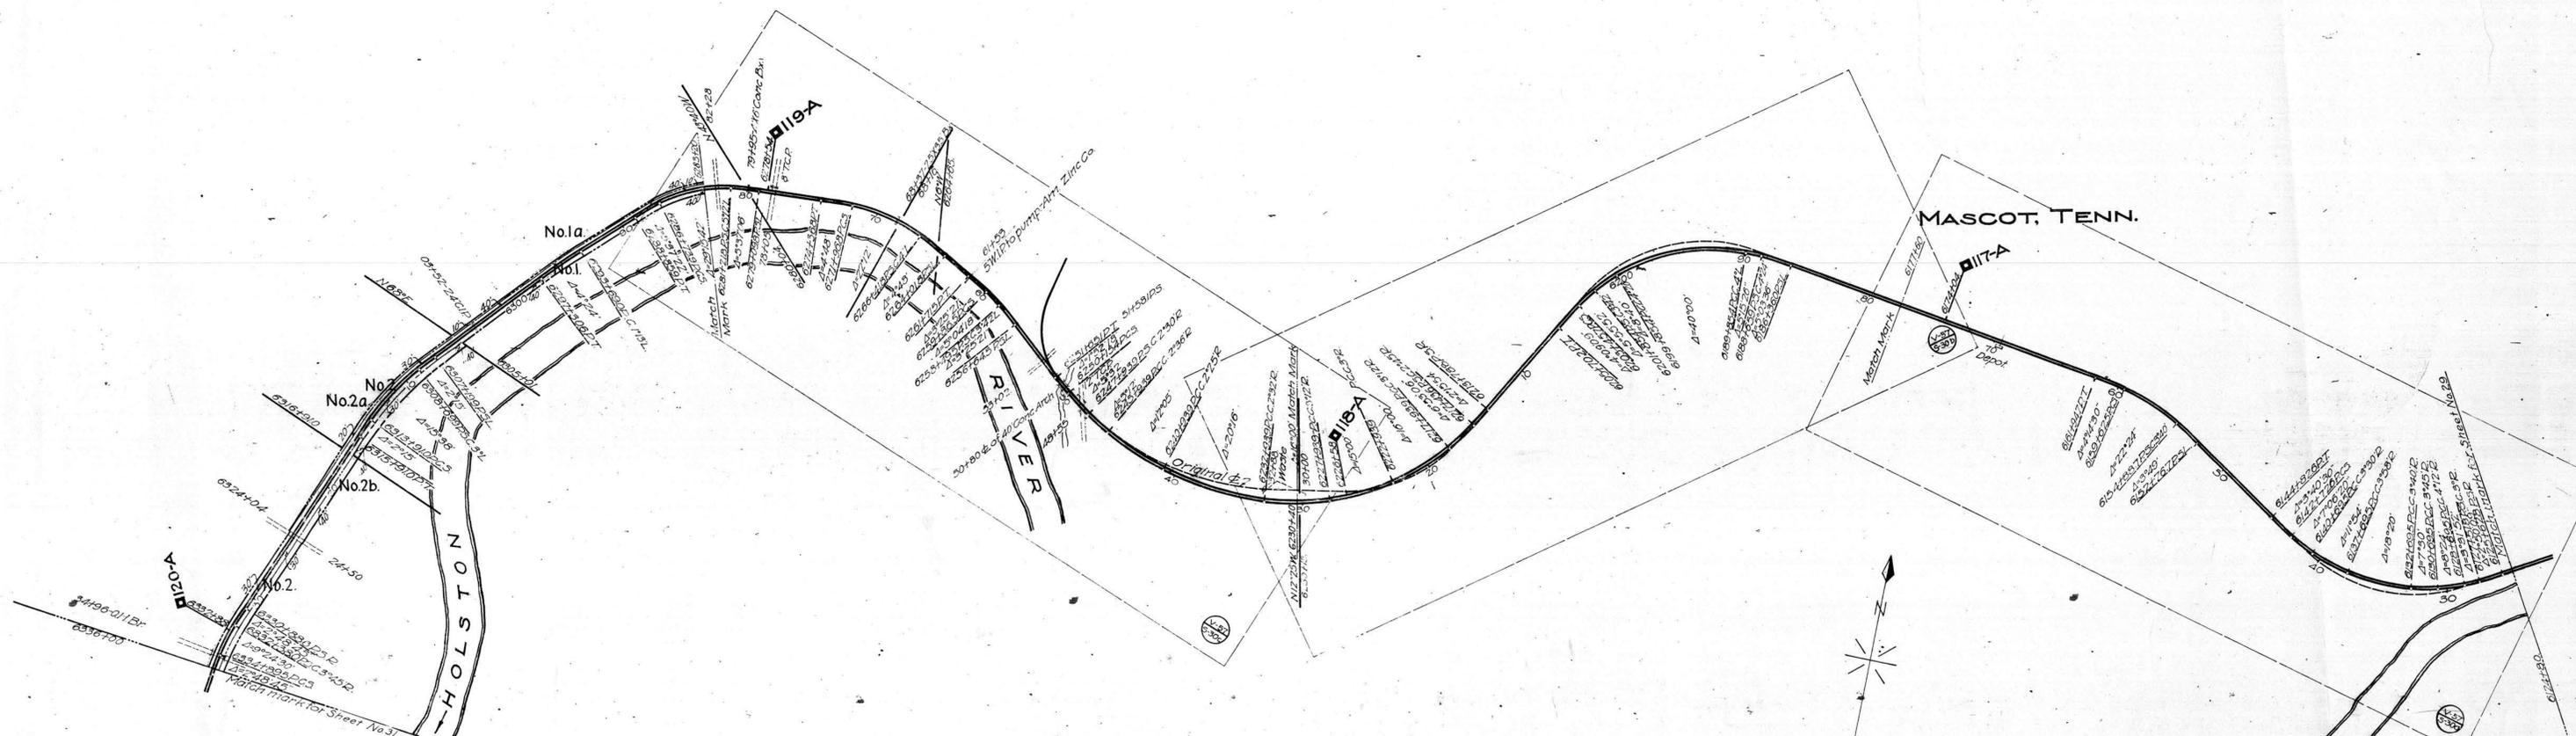

THIS MAP WAS NOT PREPARED OR INTENDED FOR USE AS A REAL ESTATE TITLE MAP. THE RAILWAY COMPANY DOES NOT REPRESENT OR SUGGEST THAT THE PROPERTY LINES AND RIGHT-OF-WAY LINES SHOWN ON THE MAP ARE ACCURATE, OR THAT ANY OTHER INFORMATION ON THE MAP IS CORRECT. THE COMPANY DOES NOT REPRESENT THAT IT HAS CHECKED THIS MAP FOR ACCURACY.



TRACK NUMBERS REFER TO I.C.C. LIST NUMBERS
RIGHT-OF-WAY AND TRACK MAP

SOUTHERN RAILWAY COMPANY
 Operated by the
SOUTHERN RAILWAY COMPANY
 KNOXVILLE DIVISION

STATION 6124+80 TO STATION 6336+00
 SCALE 1 IN. = 400 FT. DEC. 31, 1927

Office of Special Engineer
 Washington, D.C.

STATIONING REFERS TO I.C.C. INVENTORY CHAINAGE-1916

047-070

V57
30

Tracks corrected to Dec. 31, 1916