


LOUDON COUNTY, TENN.
LOUDON, TENN.

Note: Parcel No 4 conveys "Sufficient width necessary for location and construction together with 6ft each side of center of track."

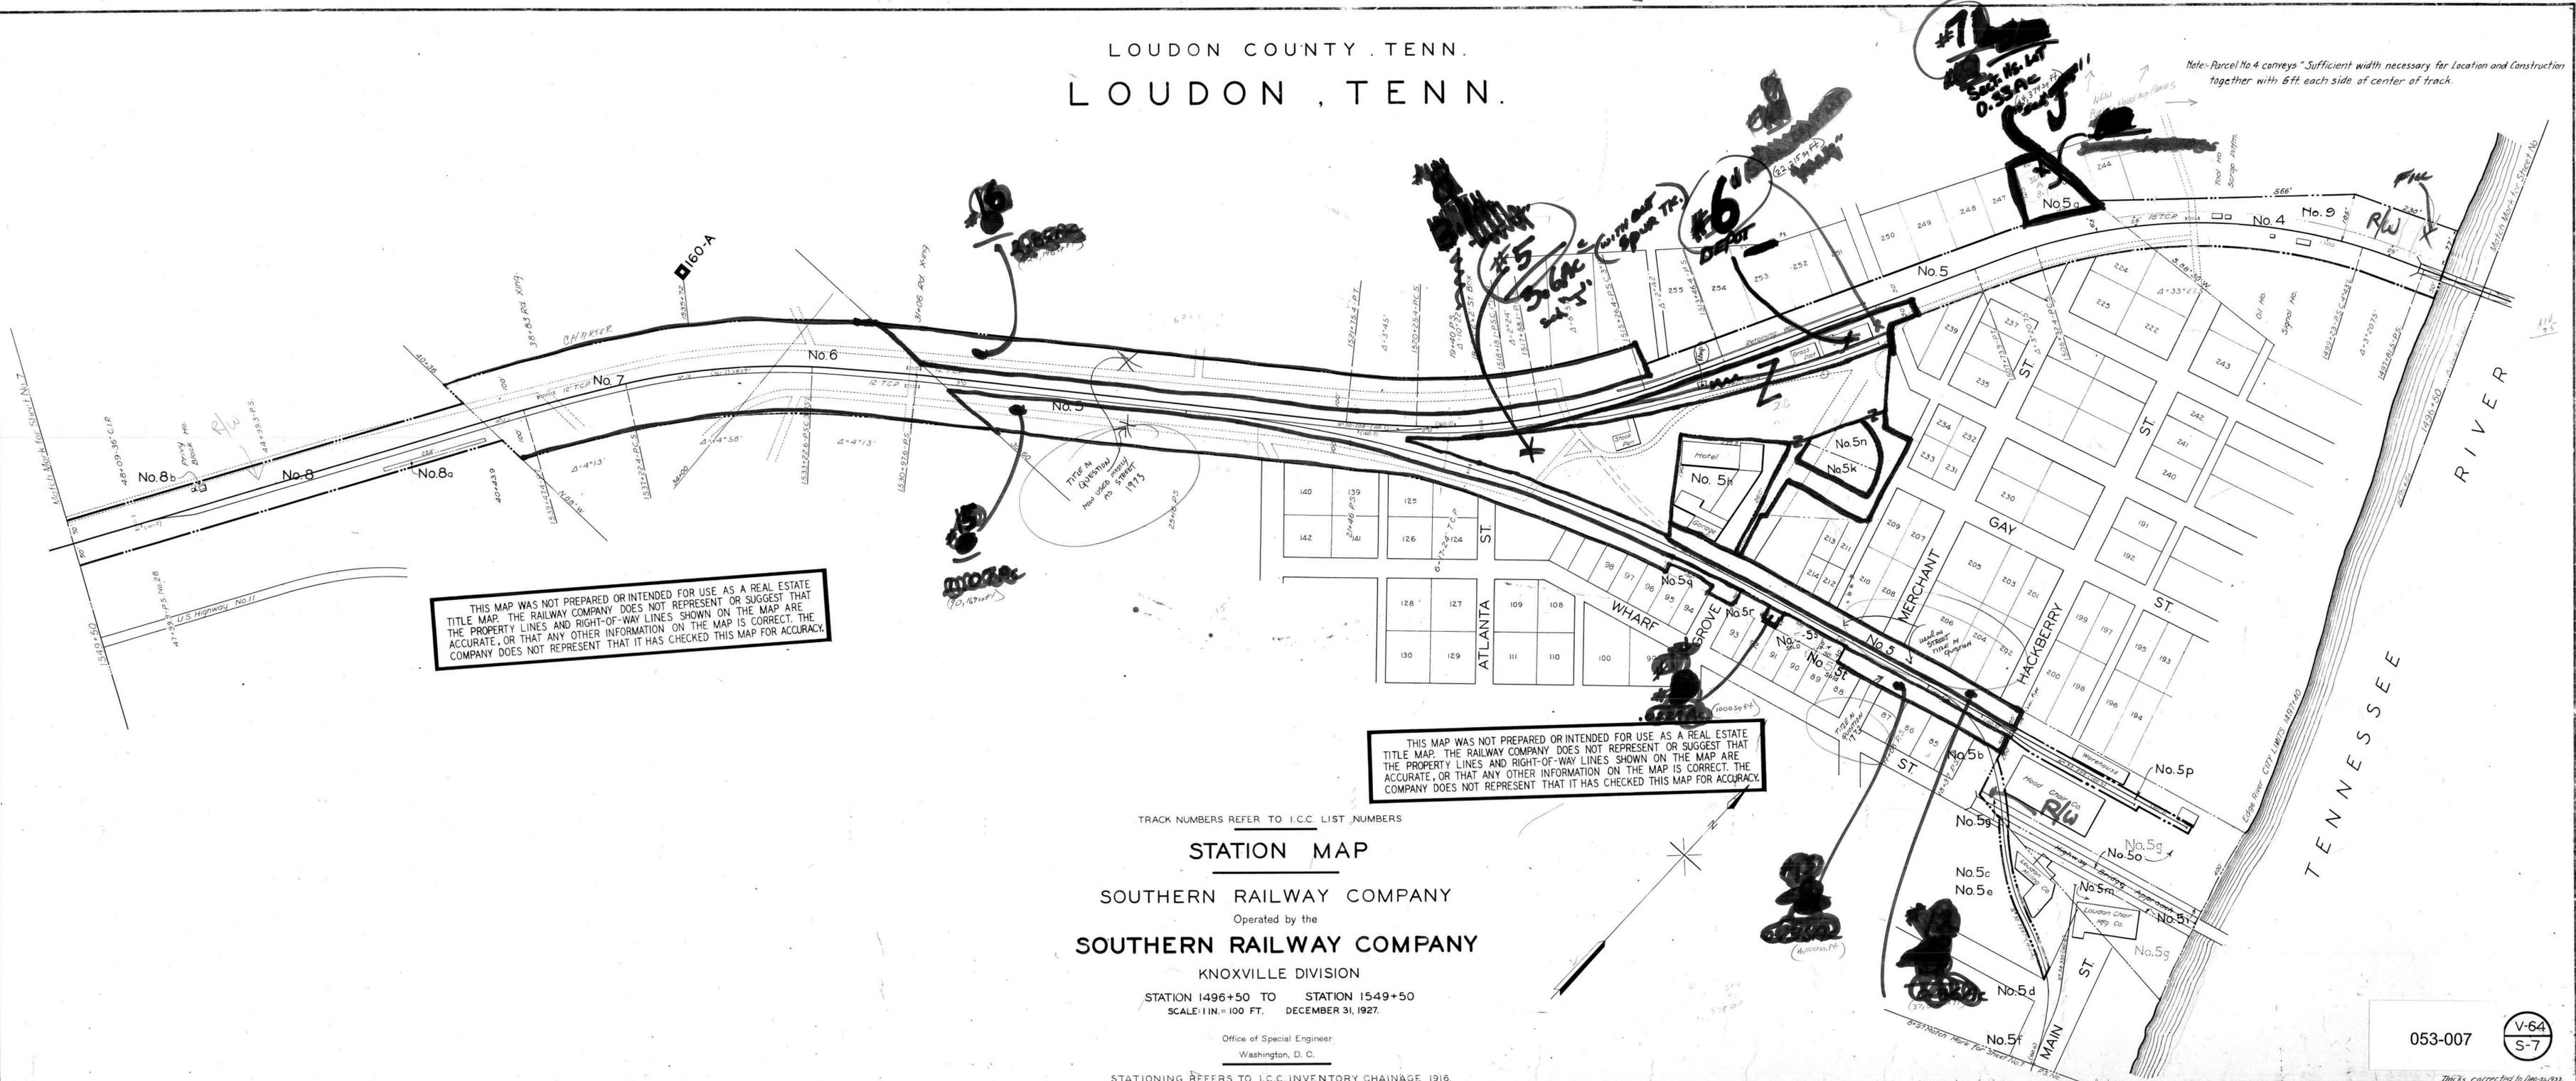

THIS MAP WAS NOT PREPARED OR INTENDED FOR USE AS A REAL ESTATE TITLE MAP. THE RAILWAY COMPANY DOES NOT REPRESENT OR SUGGEST THAT THE PROPERTY LINES AND RIGHT-OF-WAY LINES SHOWN ON THE MAP ARE ACCURATE, OR THAT ANY OTHER INFORMATION ON THE MAP IS CORRECT. THE COMPANY DOES NOT REPRESENT THAT IT HAS CHECKED THIS MAP FOR ACCURACY.

THIS MAP WAS NOT PREPARED OR INTENDED FOR USE AS A REAL ESTATE TITLE MAP. THE RAILWAY COMPANY DOES NOT REPRESENT OR SUGGEST THAT THE PROPERTY LINES AND RIGHT-OF-WAY LINES SHOWN ON THE MAP ARE ACCURATE, OR THAT ANY OTHER INFORMATION ON THE MAP IS CORRECT. THE COMPANY DOES NOT REPRESENT THAT IT HAS CHECKED THIS MAP FOR ACCURACY.

TRACK NUMBERS REFER TO I.C.C. LIST NUMBERS

STATION MAP
SOUTHERN RAILWAY COMPANY
Operated by the
SOUTHERN RAILWAY COMPANY
KNOXVILLE DIVISION

STATION 1496+50 TO STATION 1549+50
SCALE: 1 IN. = 100 FT. DECEMBER 31, 1927.

Office of Special Engineer
Washington, D. C.

STATIONING REFERS TO I.C.C. INVENTORY CHAINAGE 1916.

053-007 V-64
S-7

Tracks corrected to Dec. 31, 1927.