


THIS MAP WAS NOT PREPARED OR INTENDED FOR USE AS A REAL ESTATE TITLE MAP. THE RAILWAY COMPANY DOES NOT REPRESENT OR SUGGEST THAT THE PROPERTY LINES AND RIGHT-OF-WAY LINES SHOWN ON THE MAP ARE ACCURATE, OR THAT ANY OTHER INFORMATION ON THE MAP IS CORRECT. THE COMPANY DOES NOT REPRESENT THAT IT HAS CHECKED THIS MAP FOR ACCURACY.

1.40
1.70
2.90

ROANE COUNTY, TENN.

RHEA COUNTY, TENN.

GLENN ALICE, TENN.

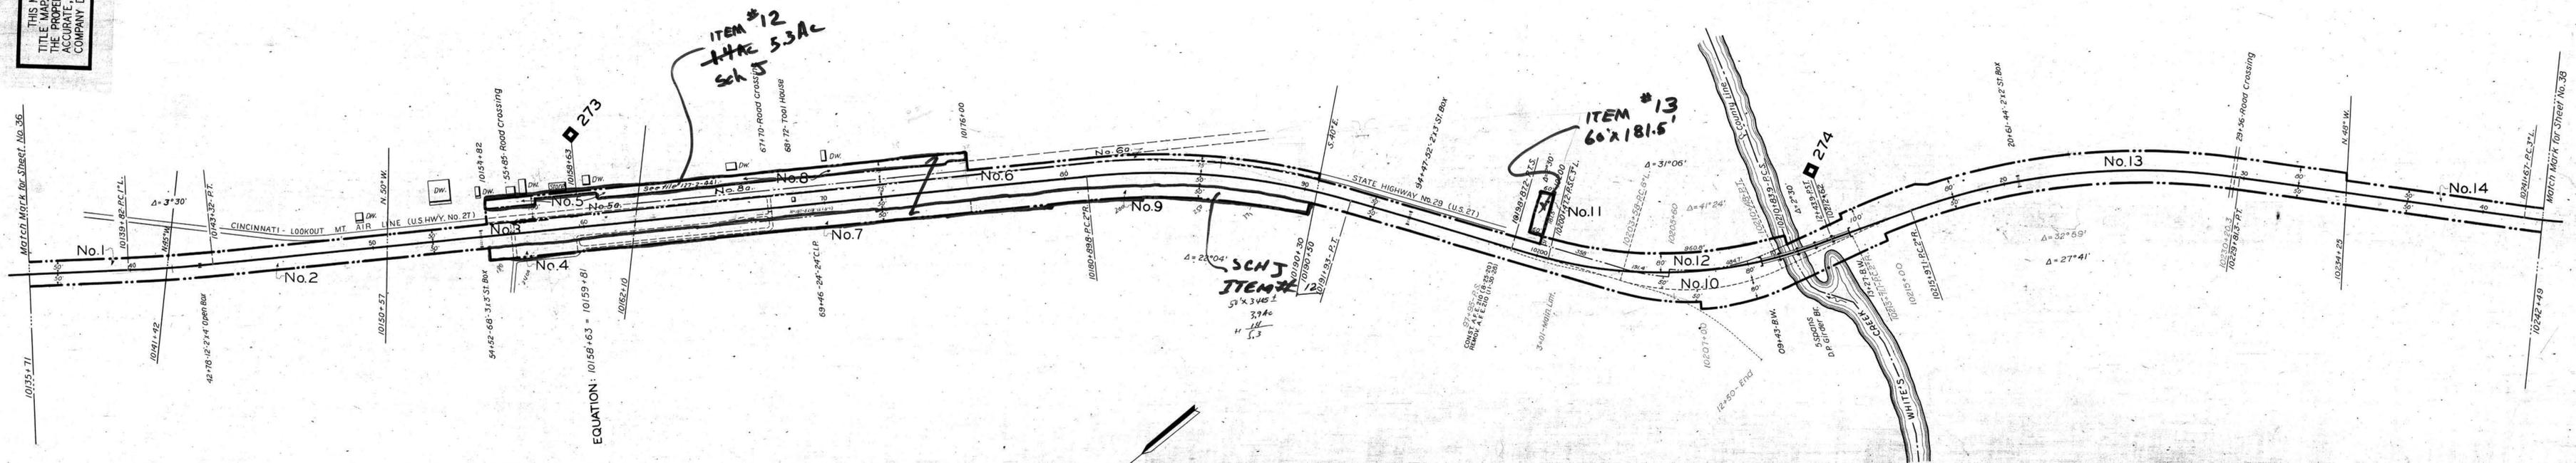

610
371
823
1250
1011
241
3001
50
17025

TRACK NUMBERS REFER TO I.C.C. LIST NUMBERS
RIGHT-OF-WAY AND TRACK MAP
CINCINNATI SOUTHERN RAILWAY
 Operated by
THE CINCINNATI, NEW ORLEANS & TEXAS PACIFIC RY. CO.

STATION 10135+71 TO STATION 10242+49
 SCALE: 1 IN. = 200 FT. DECEMBER 31, 1927

Office of Special Engineer
 Washington, D. C.

073-010

STATIONING REFERS TO I.C.C. INVENTORY CHAINAGE - 1918
 Tracks Correct to Dec. 31, 1927