


THIS MAP WAS NOT PREPARED OR INTENDED FOR USE AS A REAL ESTATE TITLE MAP. THE RAILWAY COMPANY DOES NOT REPRESENT OR SUGGEST THAT THE PROPERTY LINES AND RIGHT-OF-WAY LINES SHOWN ON THE MAP ARE ACCURATE, OR THAT ANY OTHER INFORMATION ON THE MAP IS CORRECT. THE COMPANY DOES NOT REPRESENT THAT IT HAS CHECKED THIS MAP FOR ACCURACY.

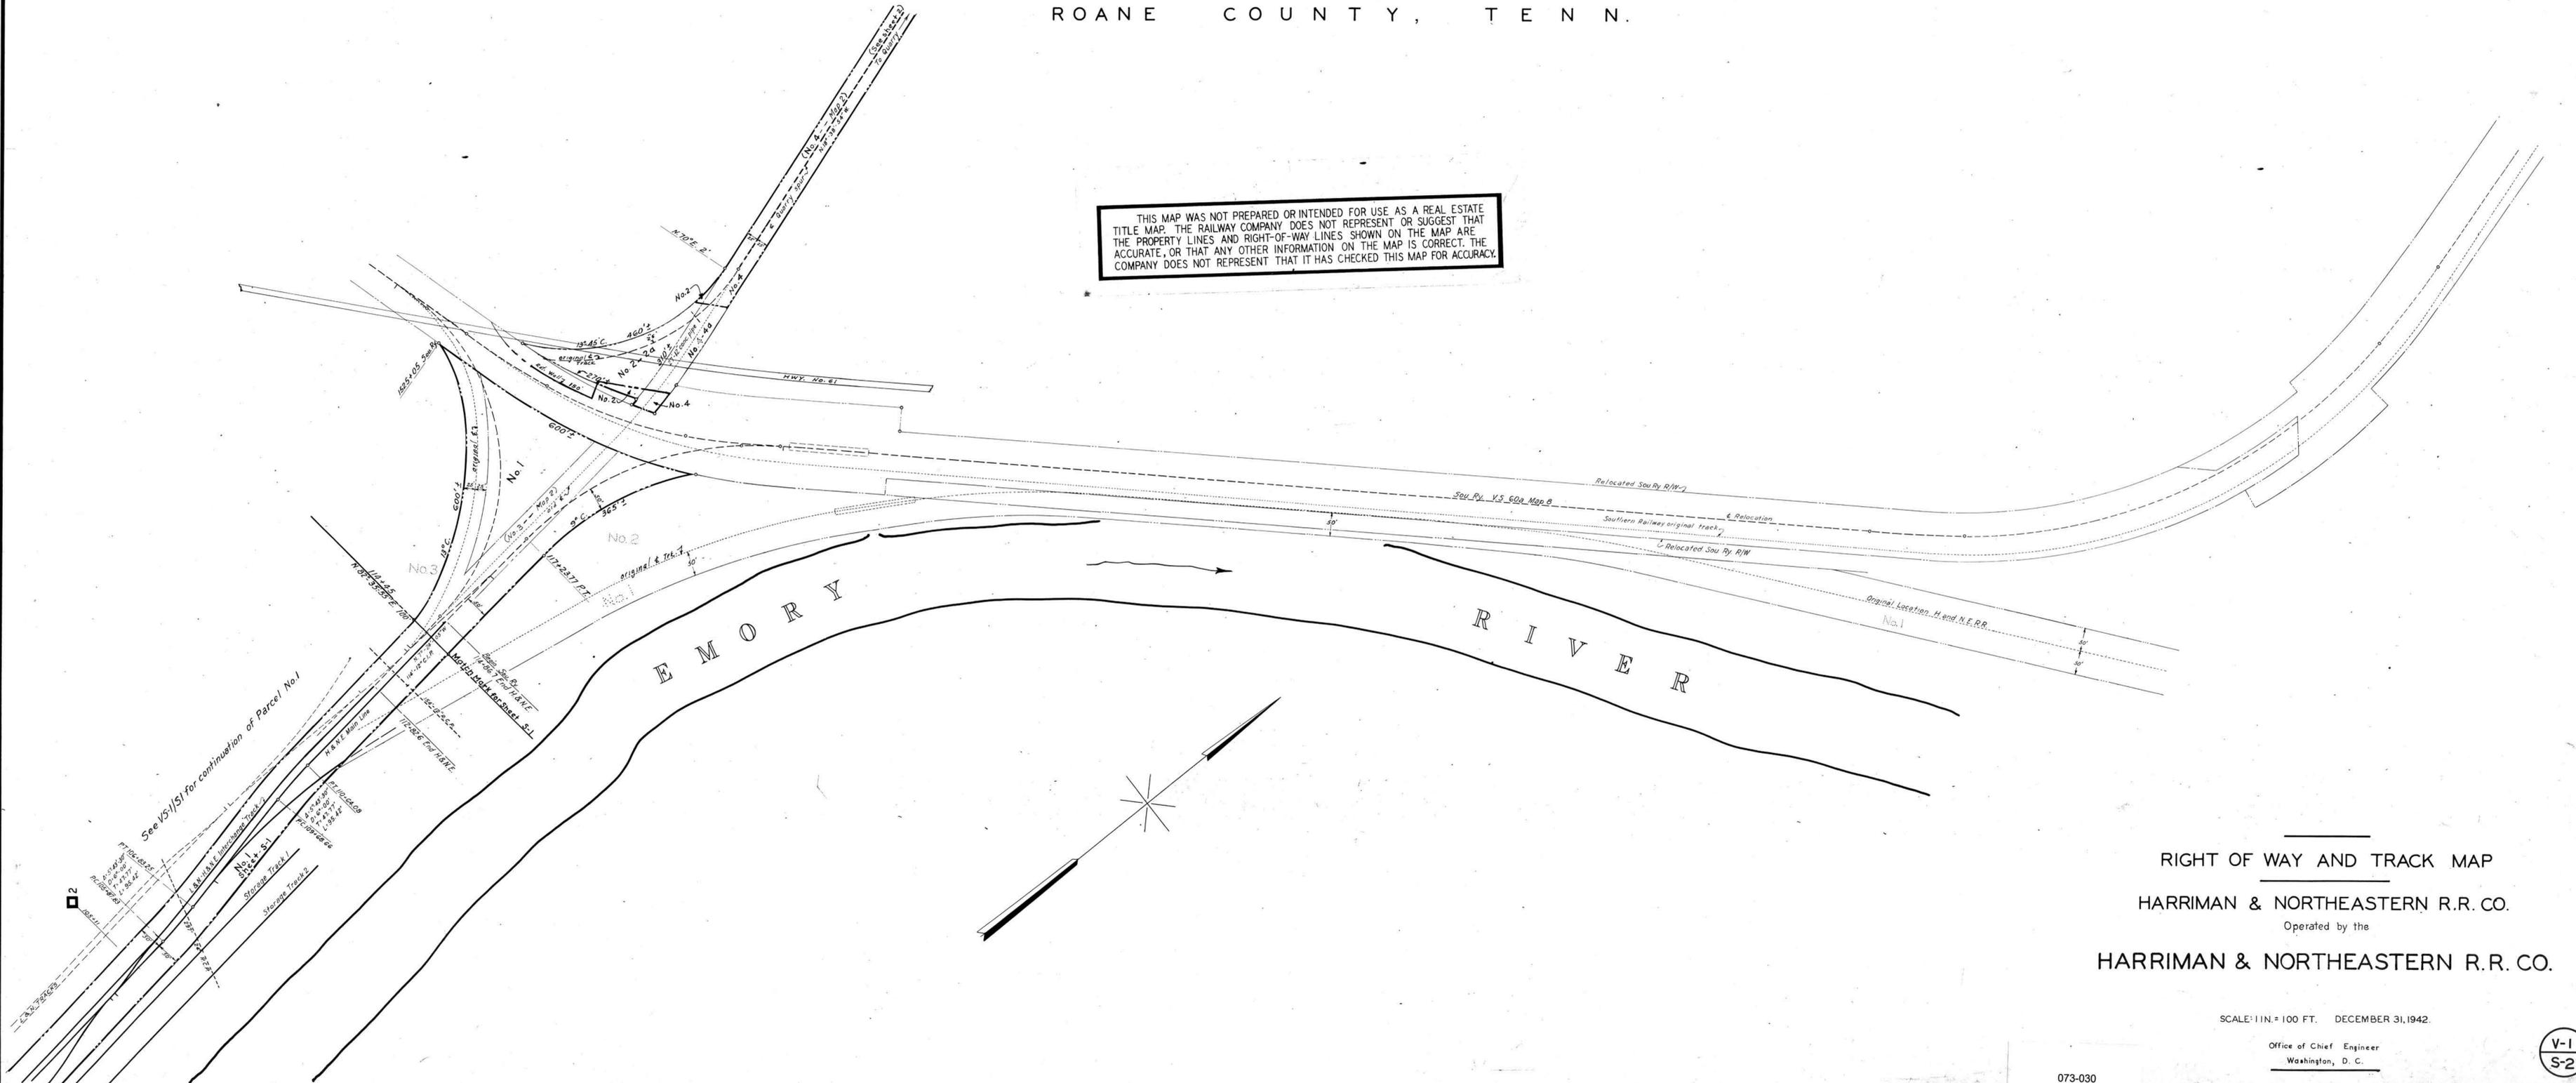

RIGHT OF WAY AND TRACK MAP

HARRIMAN & NORTHEASTERN R.R. CO.

Operated by the

HARRIMAN & NORTHEASTERN R.R. CO.

SCALE: 1 IN. = 100 FT. DECEMBER 31, 1942.

Office of Chief Engineer  
Washington, D. C.