


SCOTT COUNTY, TENN.

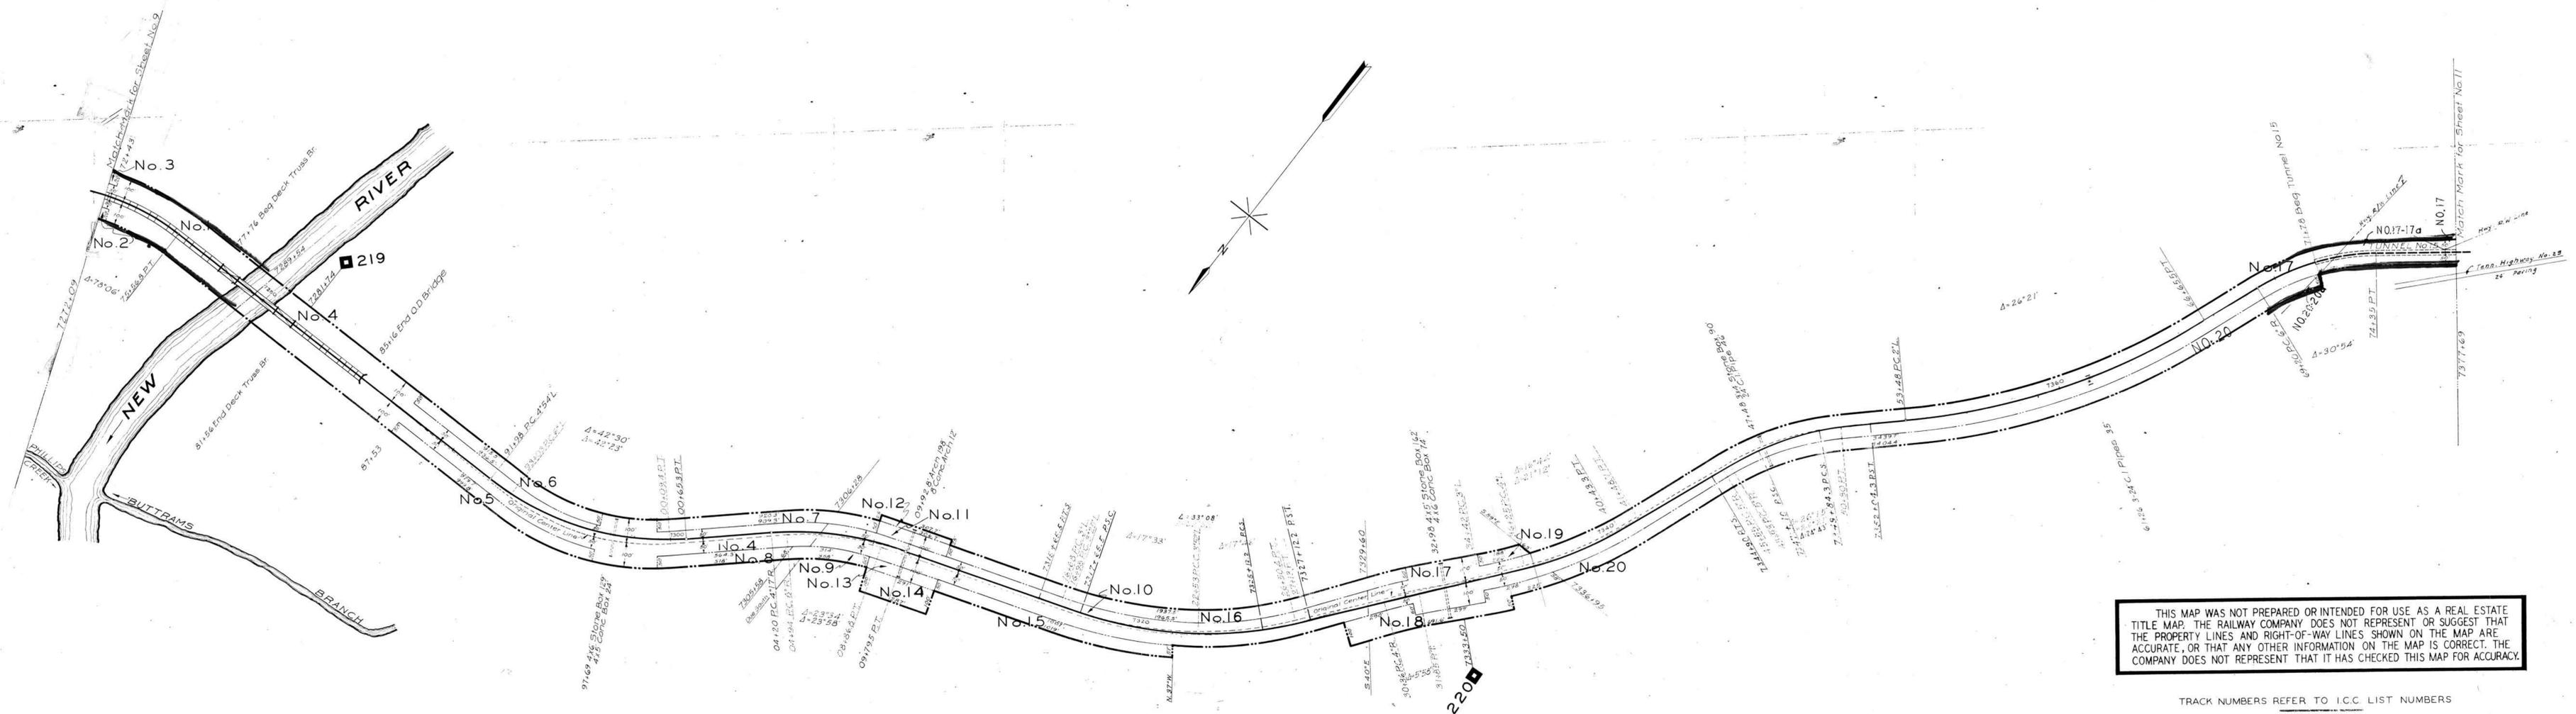

*Helenwood to Princeton
Main Line*

THIS MAP WAS NOT PREPARED OR INTENDED FOR USE AS A REAL ESTATE TITLE MAP. THE RAILWAY COMPANY DOES NOT REPRESENT OR SUGGEST THAT THE PROPERTY LINES AND RIGHT-OF-WAY LINES SHOWN ON THE MAP ARE ACCURATE, OR THAT ANY OTHER INFORMATION ON THE MAP IS CORRECT. THE COMPANY DOES NOT REPRESENT THAT IT HAS CHECKED THIS MAP FOR ACCURACY.

TRACK NUMBERS REFER TO I.C.C. LIST NUMBERS
RIGHT-OF-WAY AND TRACK MAP
CINCINNATI SOUTHERN RAILWAY
 Operated by
THE CINCINNATI, NEW ORLEANS & TEXAS PACIFIC RY. CO.

STATION 7272+09 TO STATION 7377+69
 SCALE: 1 IN. = 200 FT. DECEMBER 31, 1927

ADDITIONAL MAIN TRACK CONST. A.F.E No. 30-APRIL 1920

076-011

Office of Special Engineer
 Washington, D. C.

STATIONING REFERS TO I.C.C. INVENTORY CHAINAGE - 1918
 Tracks Correct to Dec. 31, 1933

