


SCOTT COUNTY, TENN.  
MORGAN COUNTY, TENN.

HUFFMAN, TENN.

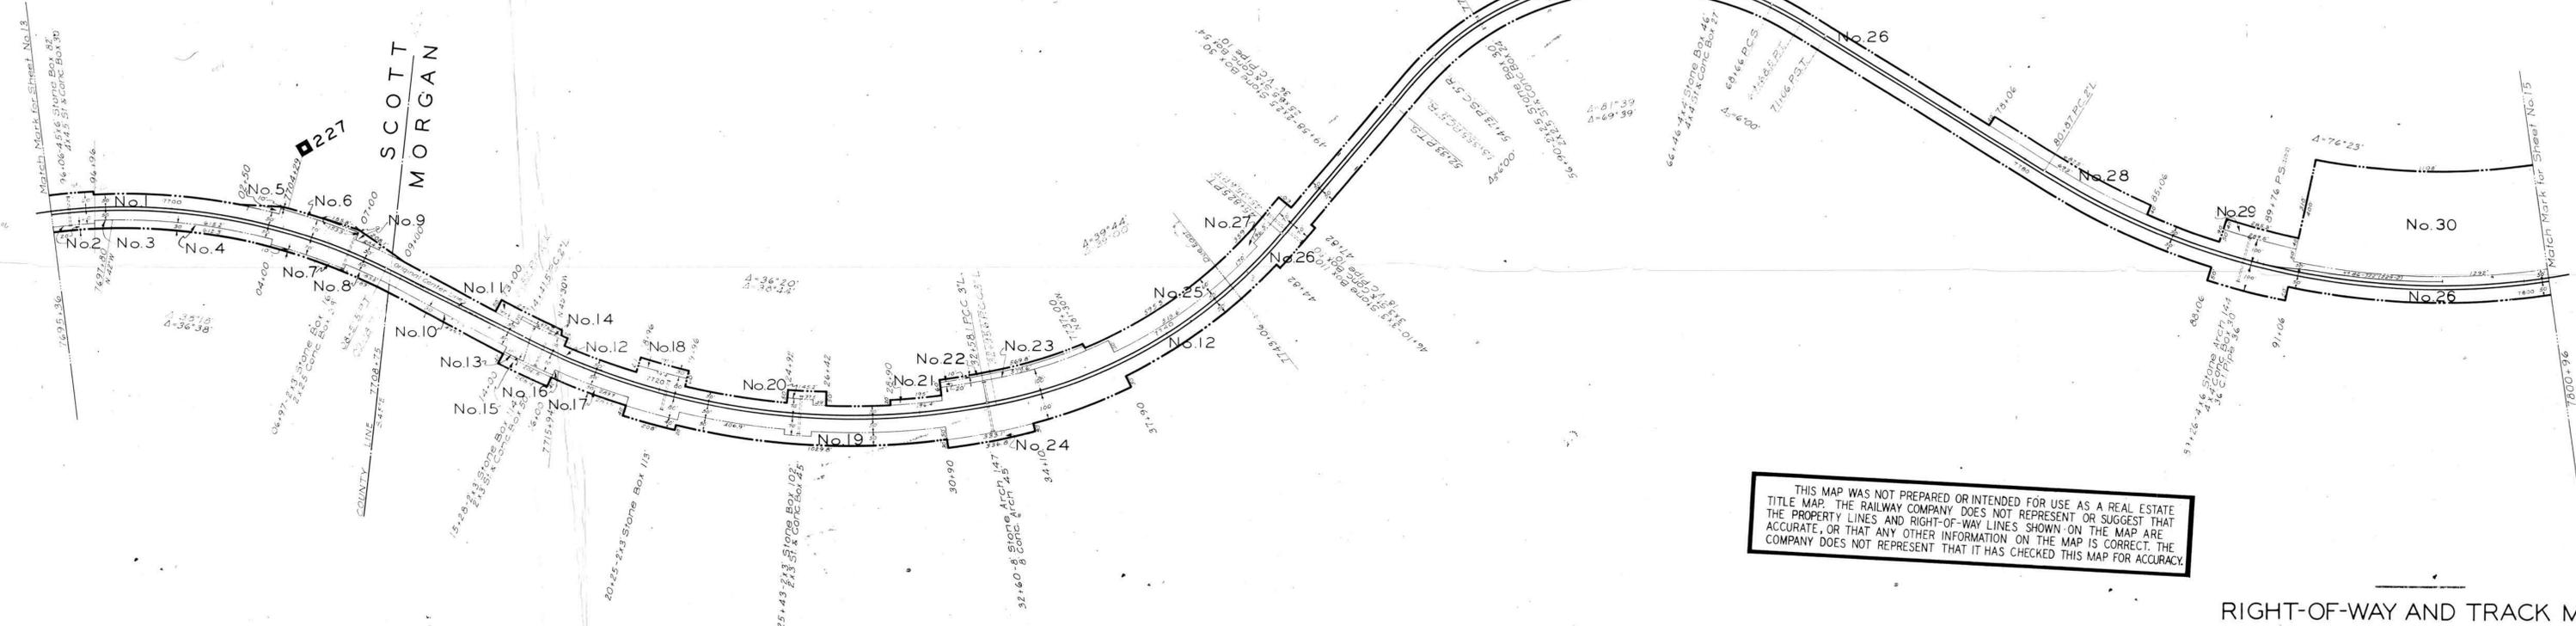

THIS MAP WAS NOT PREPARED OR INTENDED FOR USE AS A REAL ESTATE TITLE MAP. THE RAILWAY COMPANY DOES NOT REPRESENT OR SUGGEST THAT THE PROPERTY LINES AND RIGHT-OF-WAY LINES SHOWN ON THE MAP ARE ACCURATE, OR THAT ANY OTHER INFORMATION ON THE MAP IS CORRECT. THE COMPANY DOES NOT REPRESENT THAT IT HAS CHECKED THIS MAP FOR ACCURACY.

RIGHT-OF-WAY AND TRACK MAP  
CINCINNATI SOUTHERN RAILWAY  
Operated by  
THE CINCINNATI, NEW ORLEANS & TEXAS PACIFIC RY. CO.

STATION 7695+36 TO STATION 7800+96  
SCALE: 1 IN. = 200 FT. DECEMBER 31, 1927

076-016

Office of Engineer  
Washington, D. C.

STATIONING REFERS TO I.C.C. INVENTORY CHAINAGE - 1918

