

CERTIFICATE

I, the undersigned officer of the County of Franklin, do hereby certify that the Brimstone Railroad Company, do hereby certify that this is a correct copy of Sheet No. 5 of a series of six sheets of the Right of Way Map of said Company, from Station 400+00 to Station 560+00, in Section 16, Township 10 N., Range No. 13 E., State of Tennessee, prepared from the records of said Company.

John D. Eckhardt
 Chief Engineer of Brimstone Railroad Company


Then, subscribed and sworn to before me, W. M. Deems, a Notary Public for the County in the State aforesaid, this the 21st day of April, 1923.

W. M. Deems
 Notary Public for Franklin County, Ohio.

THIS MAP WAS NOT PREPARED OR INTENDED FOR USE AS A REAL ESTATE TITLE MAP. THE RAILWAY COMPANY DOES NOT REPRESENT OR SUGGEST THAT THE PROPERTY LINES AND RIGHT-OF-WAY LINES SHOWN ON THE MAP ARE ACCURATE, OR THAT ANY OTHER INFORMATION ON THE MAP IS CORRECT. THE COMPANY DOES NOT REPRESENT THAT IT HAS CHECKED THIS MAP FOR ACCURACY.

Trace No.	Grantor	Grantee	Date	Recorded	Book	Page
1	Brimstone R.R. Co.	New River Ry. Co.	3-21-66			
1	Frank Payne heirs et al	Brimstone Railroad Co.	10-5-1922		111	139
				Recorded	Seill County	

RIGHT OF WAY SCHEDULE

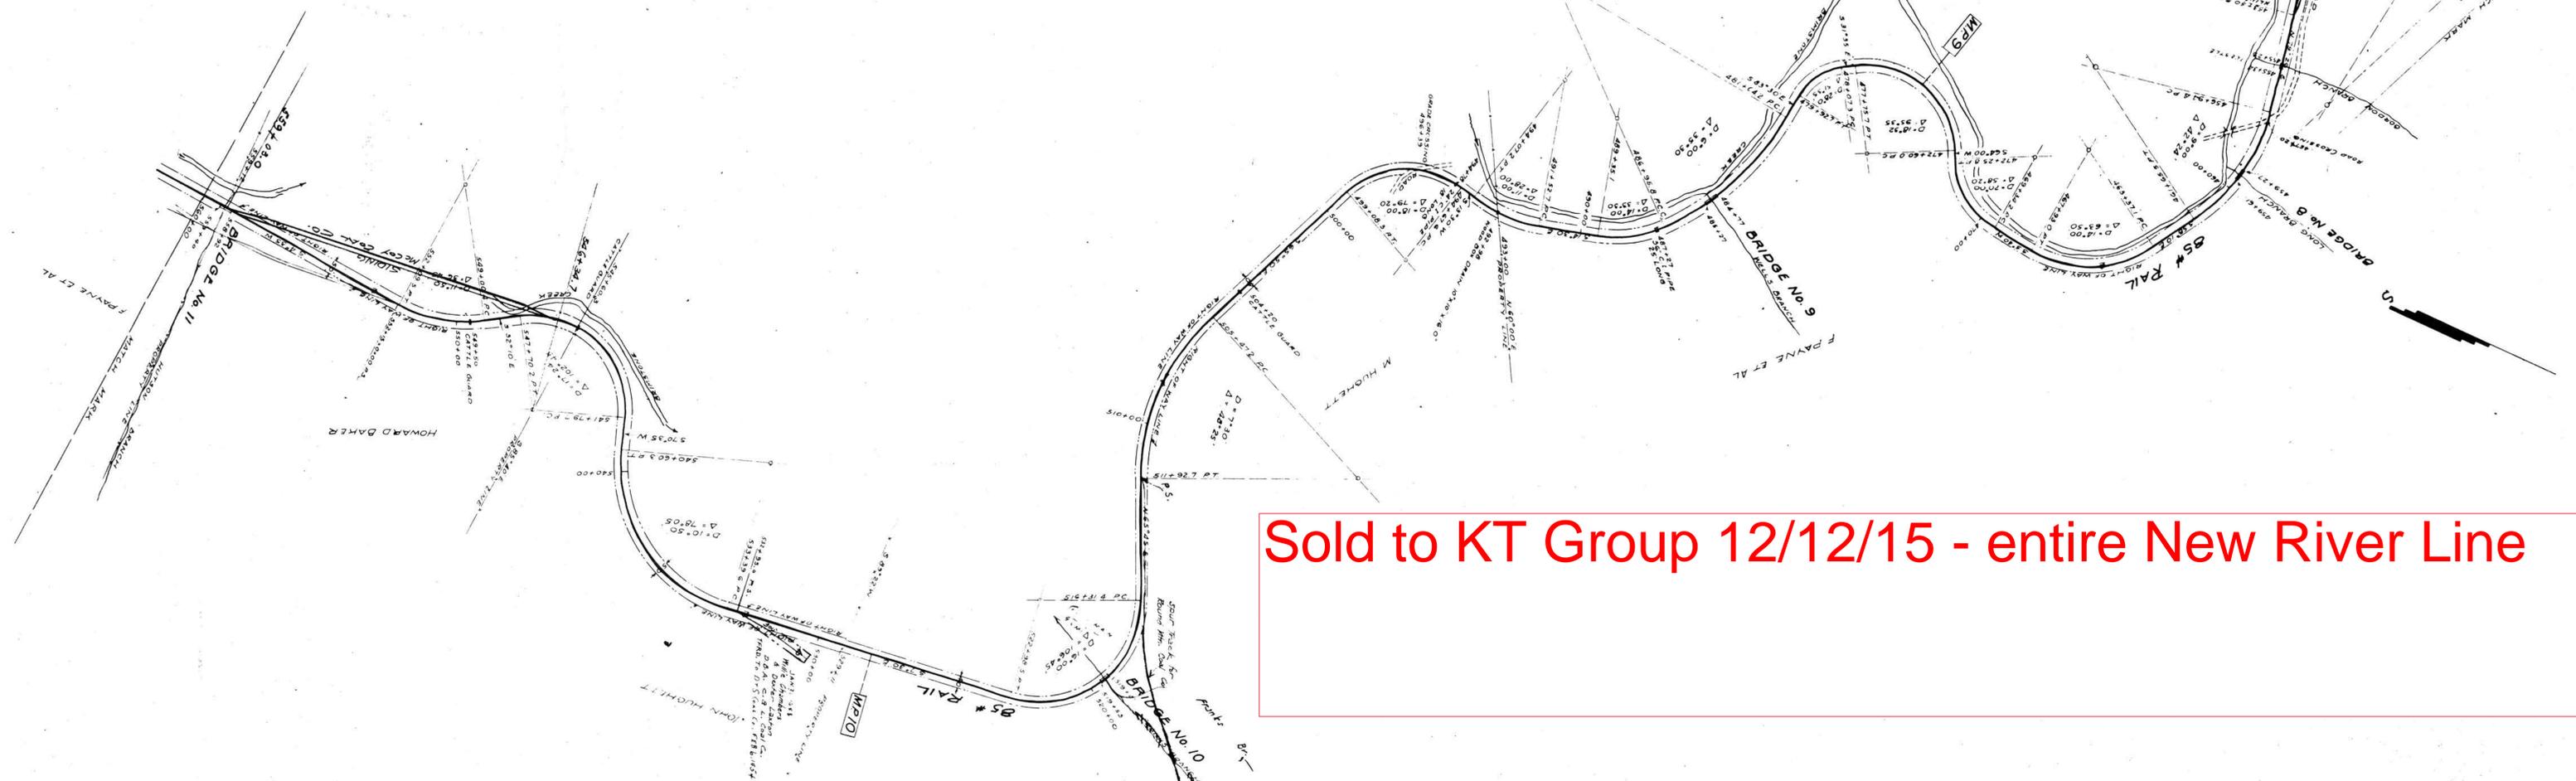

Sold to KT Group 12/12/15 - entire New River Line