

SULLIVAN COUNTY, TENN.


EARHART, TENN.

AVOCA, TENN.

EARHART, TENN.

AVOCA, TENN.

Retired AFE 7871 Nov. 1939.

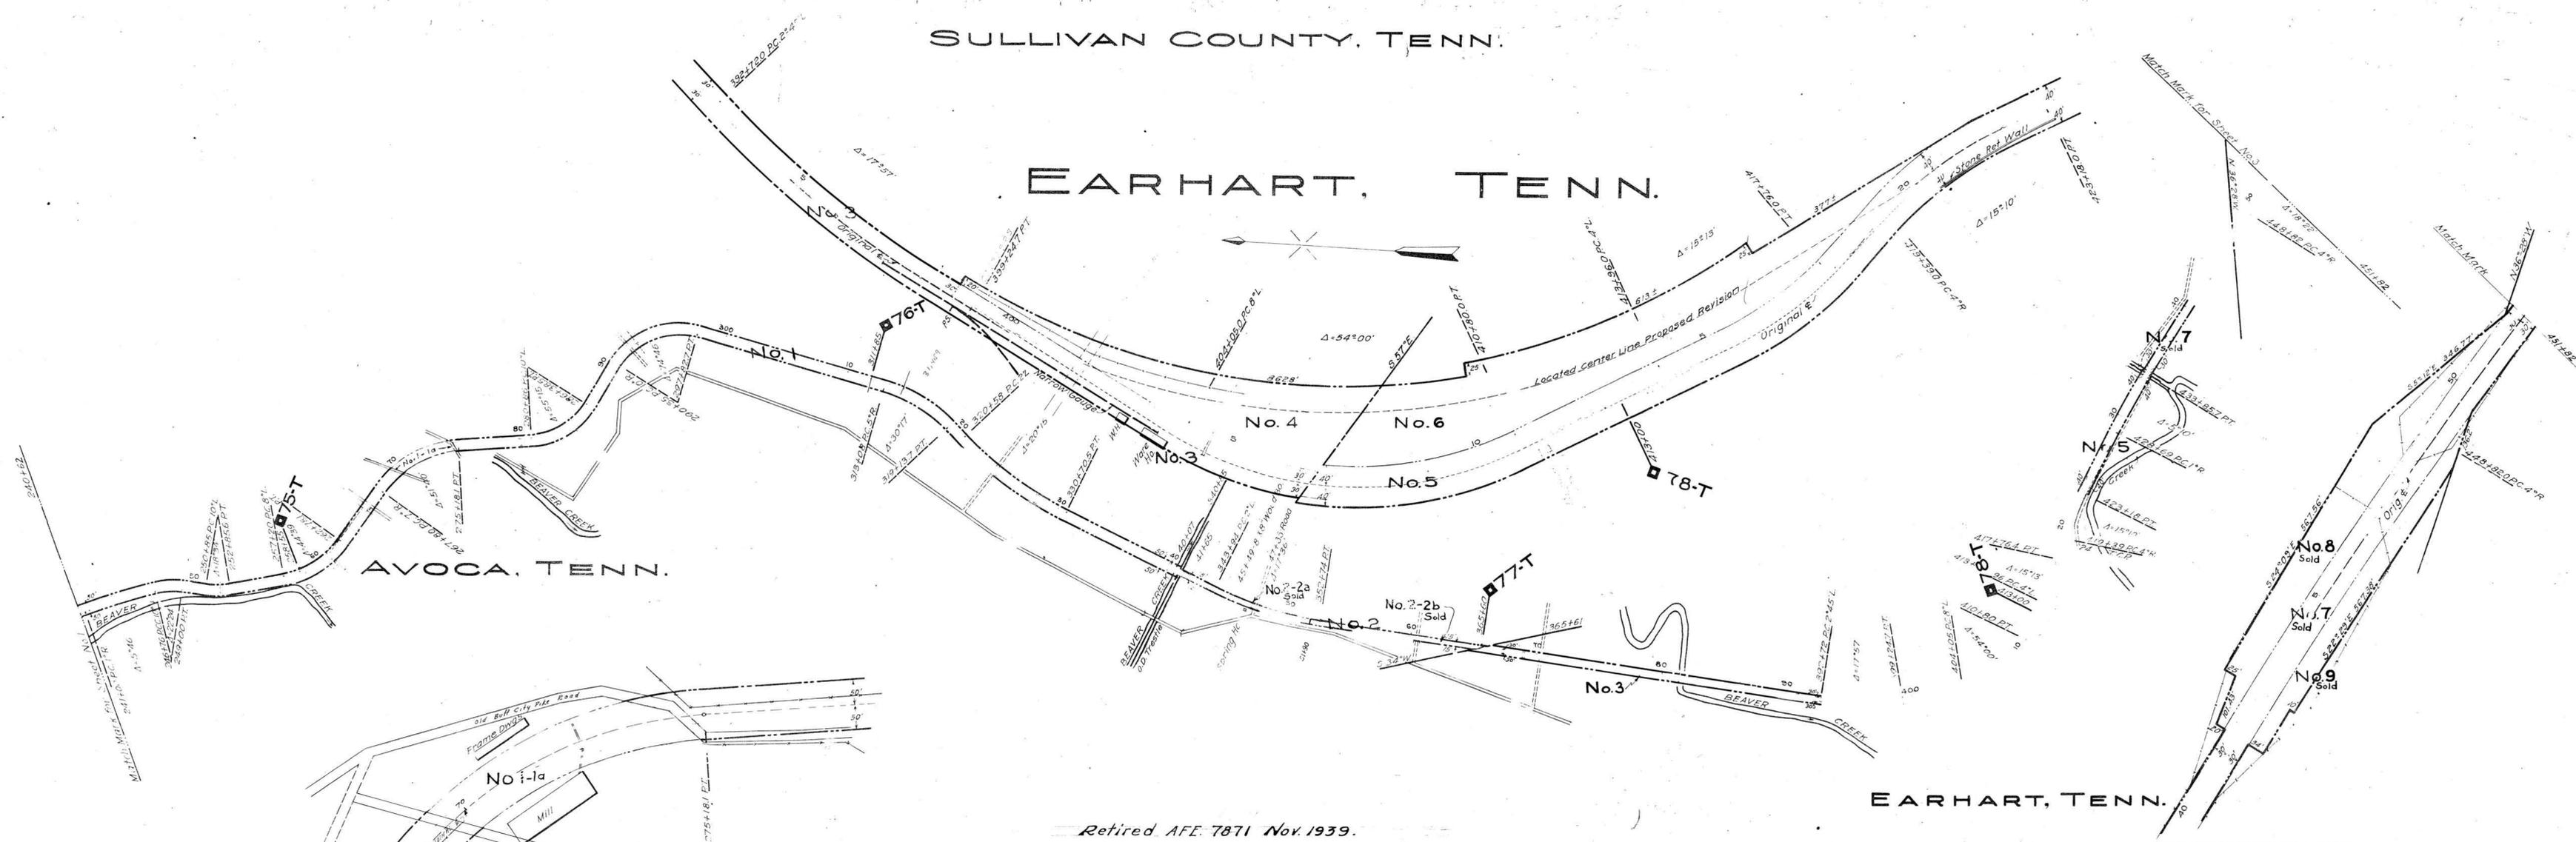

THIS MAP WAS NOT PREPARED OR INTENDED FOR USE AS A REAL ESTATE TITLE MAP. THE RAILWAY COMPANY DOES NOT REPRESENT OR SUGGEST THAT THE PROPERTY LINES AND RIGHT-OF-WAY LINES SHOWN ON THE MAP ARE ACCURATE, OR THAT ANY OTHER INFORMATION ON THE MAP IS CORRECT. THE COMPANY DOES NOT REPRESENT THAT IT HAS CHECKED THIS MAP FOR ACCURACY.

RIGHT-OF-WAY AND TRACK MAP  
**VIRGINIA & SOUTHWESTERN RAILWAY COMPANY**  
 OPERATED BY THE  
**SOUTHERN RAILWAY COMPANY**  
 APPALACHIA DIVISION  
 STATION 240+62 TO STATION 451+82  
 SCALE 1 IN = 400 FT. DECEMBER 31, 1927

OFFICE OF SPECIAL ENGINEER  
 WASHINGTON, D. C.

082-010

STATIONING REFERS TO I.C.C. INVENTORY CHAINAGE—1916

V-5  
2

Tracks corrected to Dec 1, 1927