


SULLIVAN COUNTY, TENN.

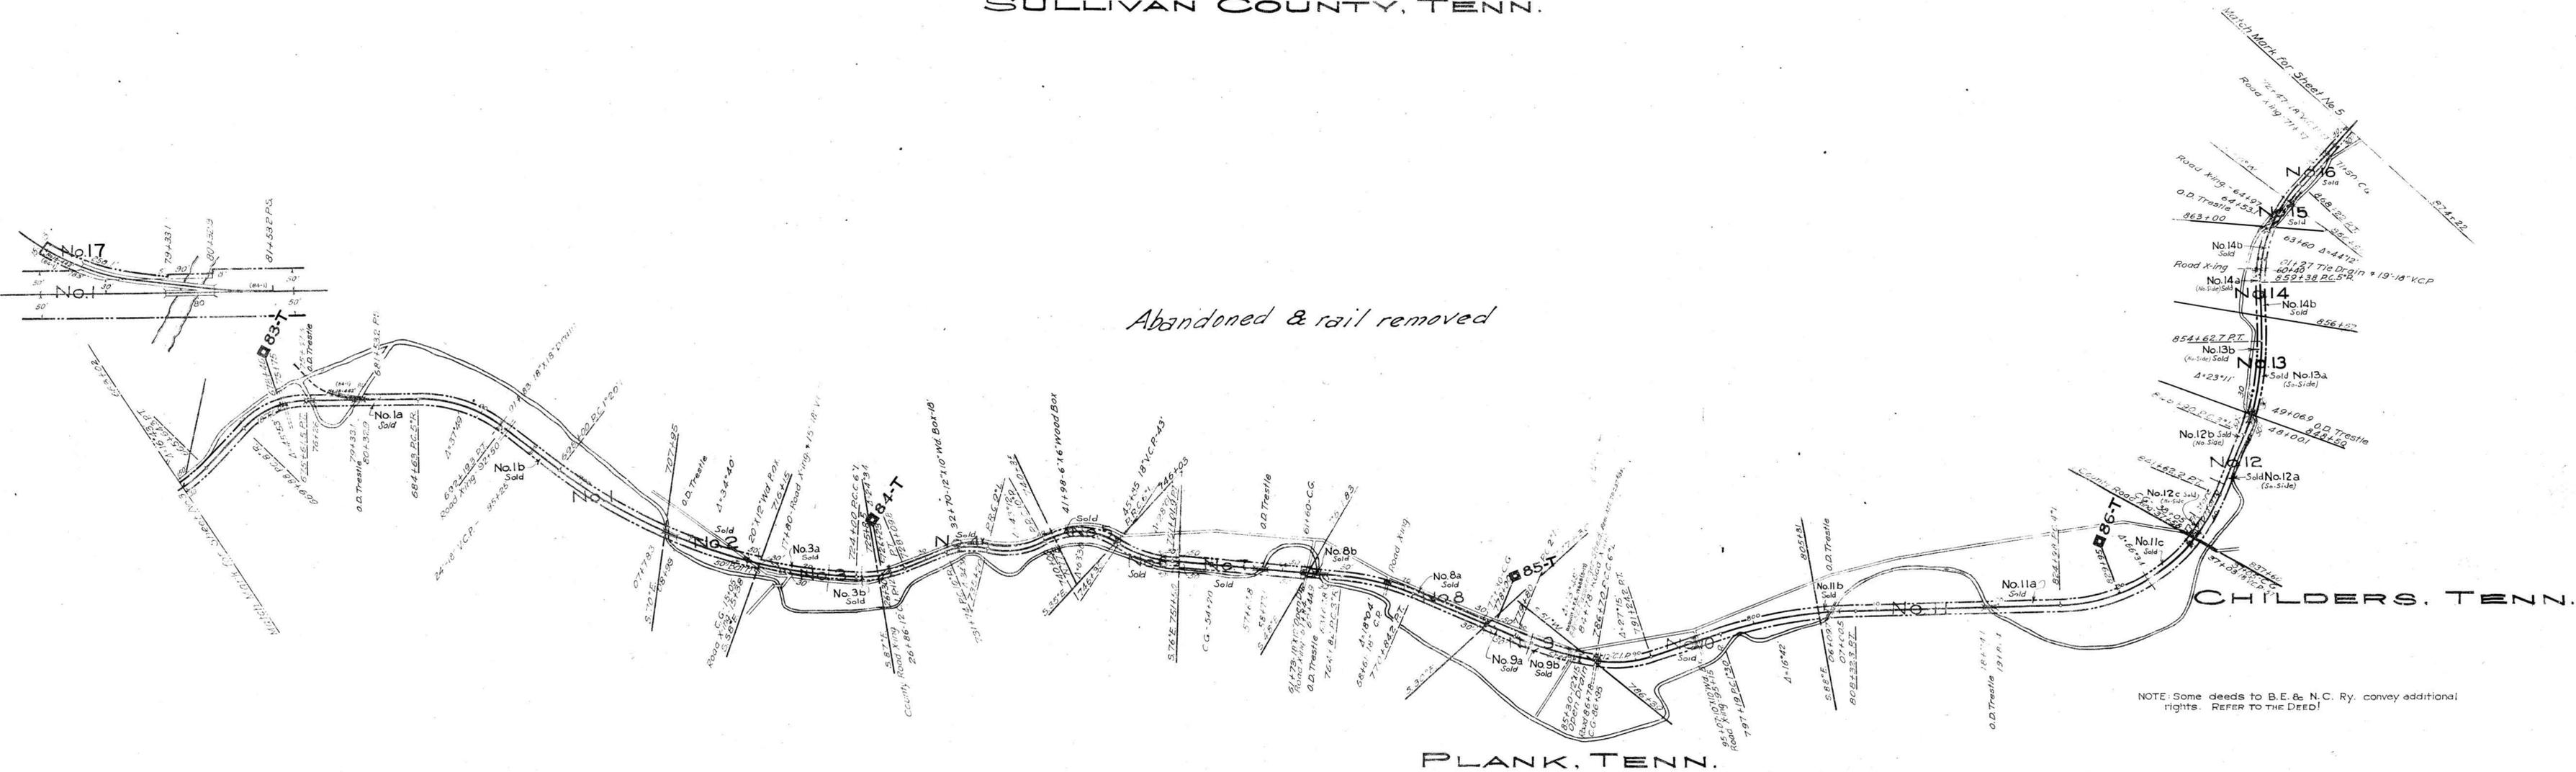

NOTE: Some deeds to B. E. & N. C. Ry. convey additional rights. REFER TO THE DEED!

PLANK, TENN.

CHILDERS, TENN.

RIGHT-OF-WAY AND TRACK MAP
 VIRGINIA & SOUTHWESTERN RAILWAY COMPANY
 OPERATED BY THE
 SOUTHERN RAILWAY COMPANY
 APPALACHIA DIVISION

STATION 663+02 TO STATION 874+22
 SCALE 1 IN = 400 FT. DECEMBER 31, 1927

OFFICE OF SPECIAL ENGINEER
 WASHINGTON, D. C.

STATIONING REFERS TO I. C. C. INVENTORY CHAINAGE - 1916

THIS MAP WAS NOT PREPARED OR INTENDED FOR USE AS A REAL ESTATE TITLE MAP. THE RAILWAY COMPANY DOES NOT REPRESENT OR SUGGEST THAT THE PROPERTY LINES AND RIGHT-OF-WAY LINES SHOWN ON THE MAP ARE ACCURATE, OR THAT ANY OTHER INFORMATION ON THE MAP IS CORRECT. THE COMPANY DOES NOT REPRESENT THAT IT HAS CHECKED THIS MAP FOR ACCURACY.

